


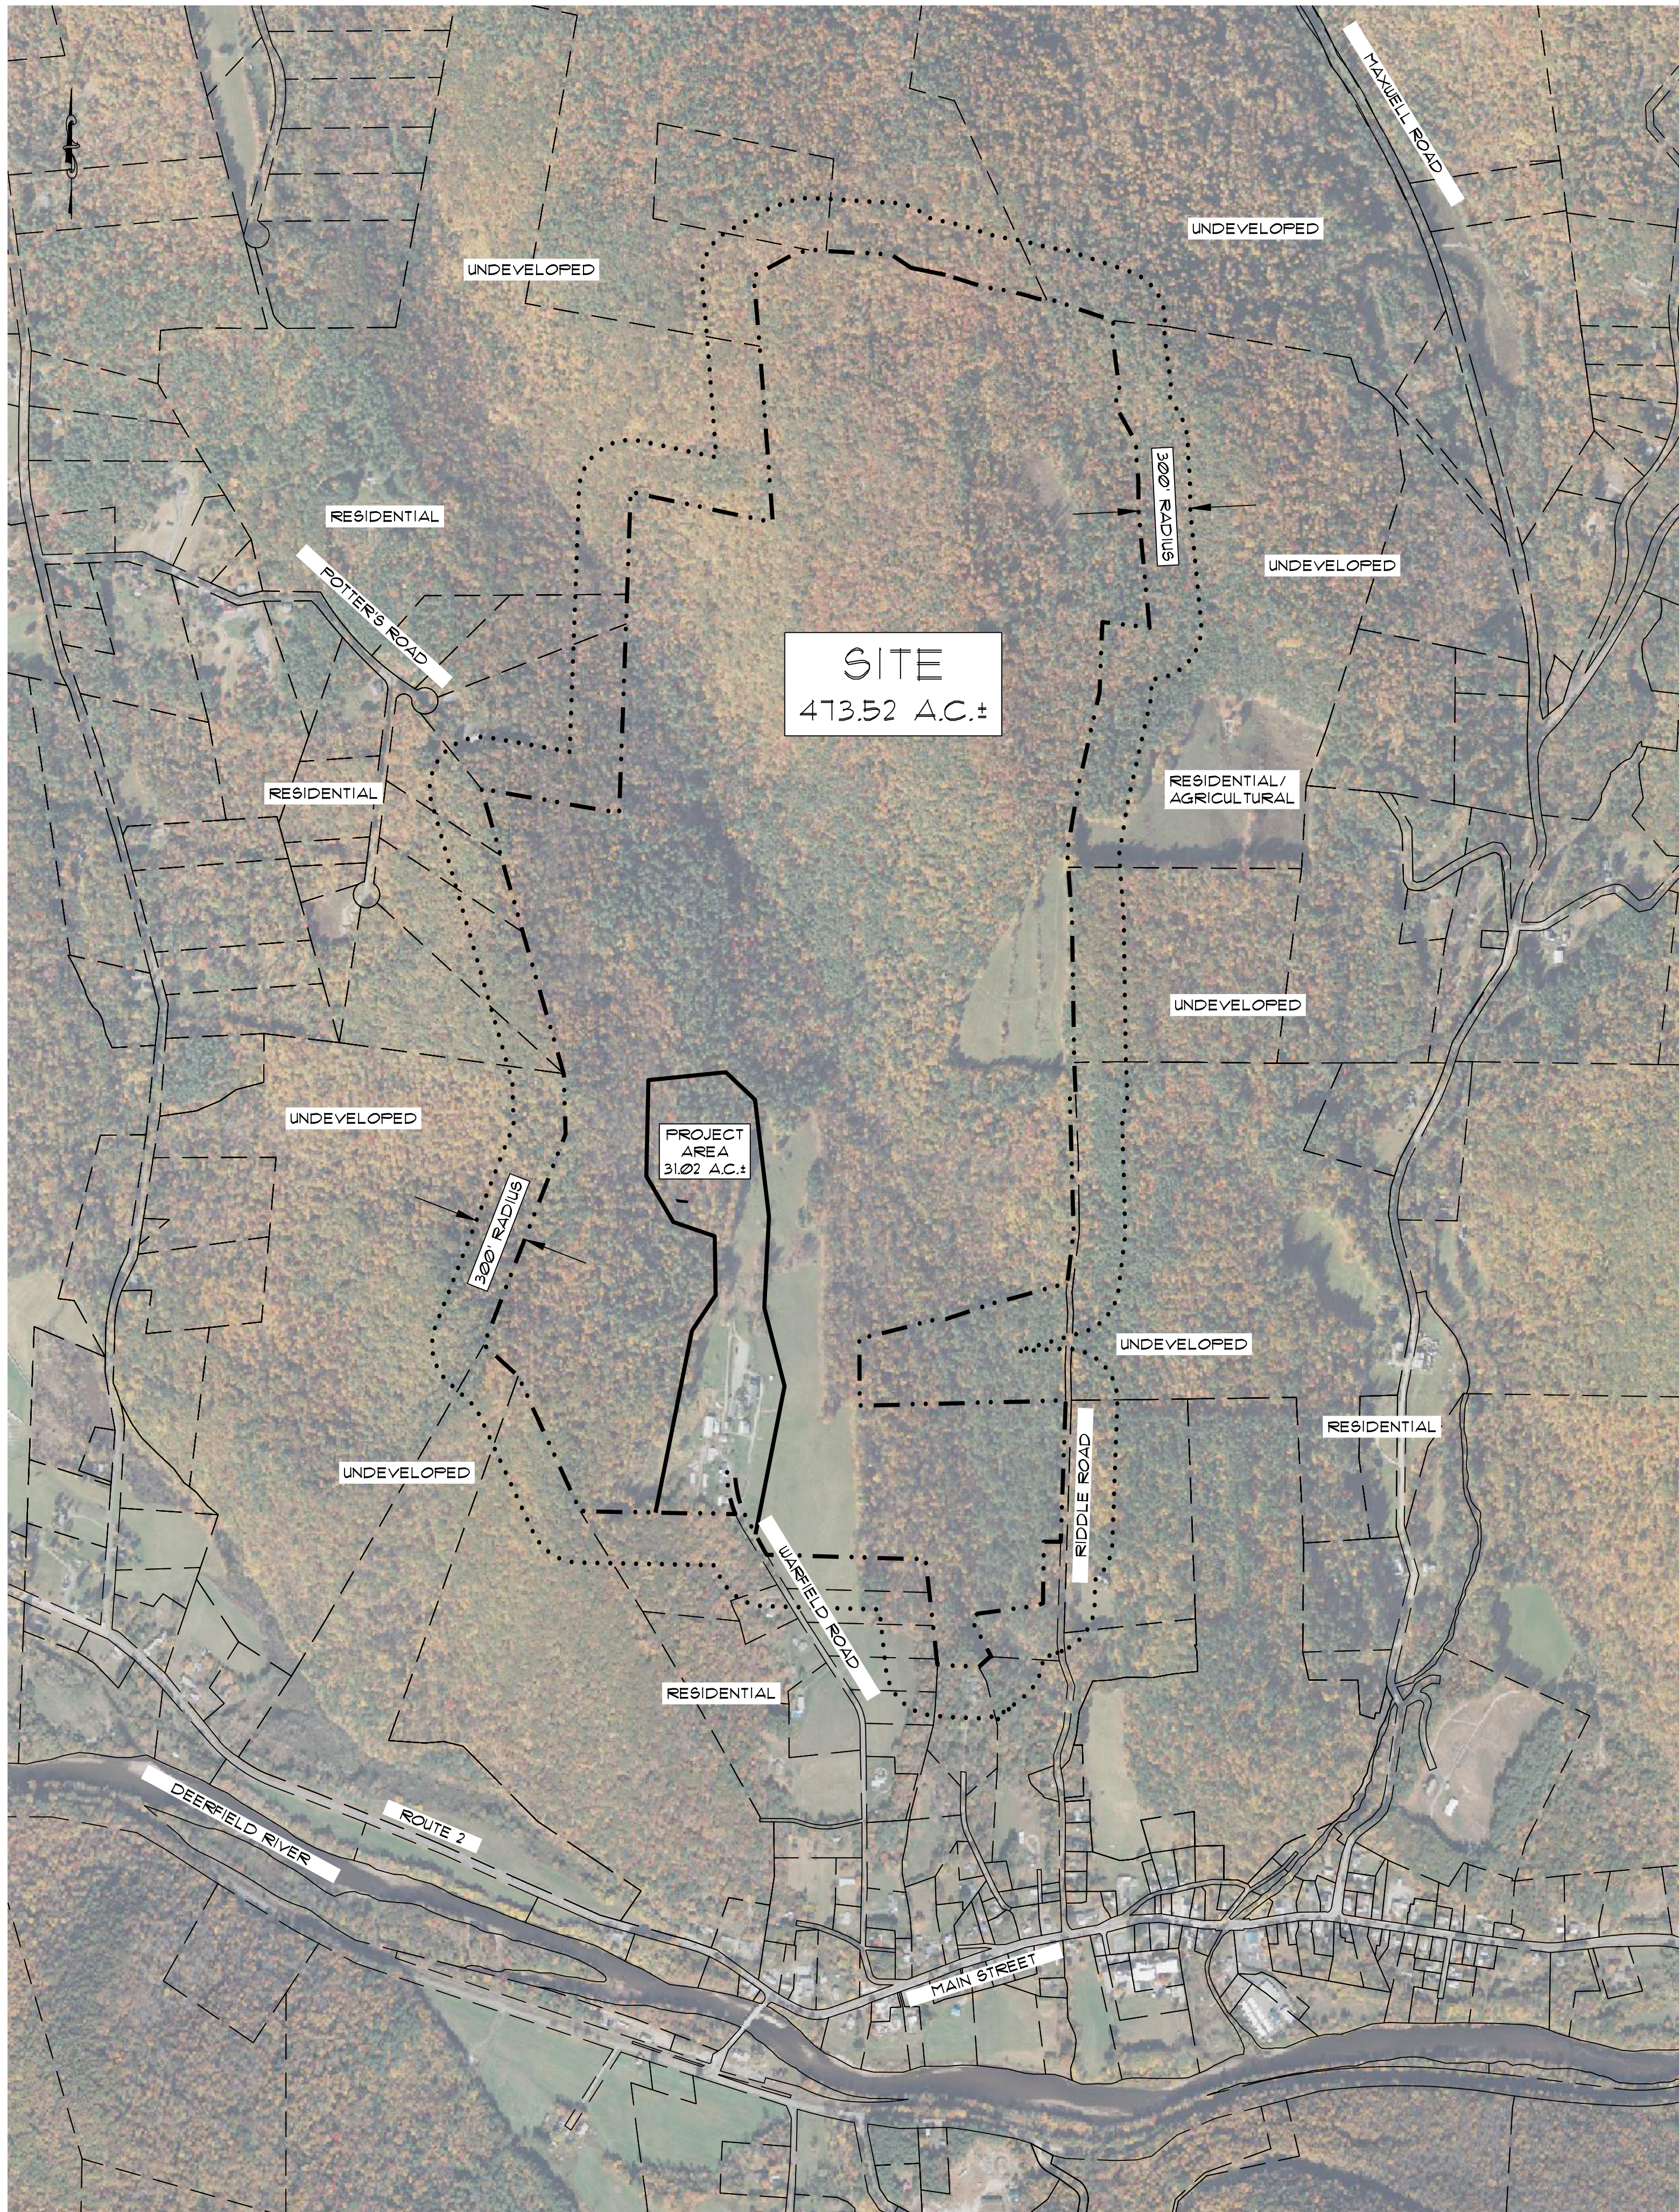

1 KEY MAP & LAND USE PLAN
SCALE: 1"=600'

PLANS TO ACCOMPANY
PERMIT APPLICATIONS
PREPARED FOR
NEILSEN TEAM
LOCATED AT
133 WARFIELD ROAD
CHARLEMONT, MASSACHUSETTS

LIST OF DRAWINGS:

1. COVER PAGE
2. OVERALL SITE
3. EXISTING CONDITIONS PLAN 1
4. EXISTING CONDITIONS PLAN 2
5. SITE PLAN 1
6. SITE PLAN 2
7. GRADING & DRAINAGE PLAN
8. UTILITY PLAN 1
9. UTILITY PLAN 2
10. DETAILS

NOTES:

1. EXISTING CONDITIONS SURVEY WAS PERFORMED BY SK DESIGN GROUP, INC. IN JULY, OCTOBER & NOVEMBER, 2023.
2. ELEVATIONS BASED ON NORTH AMERICAN VERTICAL DATUM 1988 (NAVD 88) AND COMPILED FROM LIDAR DATA PROVIDED BY THE NATIONAL OCEANIC AND ATMOSPHERIC ASSOCIATION AND FIELD TOPOGRAPHY PERFORMED BY THIS OFFICE.

RECORD OWNER:
133 WARFIELD REALTY, LLC
133 WARFIELD ROAD
CHARLEMONT, MA 01339

ENGINEER:
SK DESIGN GROUP, INC.
2 FEDERICO DRIVE
PITTSFIELD, MA 01201
413-443-3537

THESE PLANS ARE FOR
PERMITTING PURPOSES
ONLY
NOT FOR CONSTRUCTION

PLANS TO ACCOMPANY PERMIT APPLICATIONS
PREPARED FOR:


THE NEILSEN TEAM

LOCATED AT:
133 WARFIELD ROAD
CHARLEMONT, MASSACHUSETTS

Design Group, Inc.
Civil Engineers & Surveyors & Consultants
2 FEDERICO DRIVE • PITTSFIELD, MASSACHUSETTS 01201 • (413) 443-3537

COVER SHEET

SK DESIGN GROUP PROJECT #:
230118

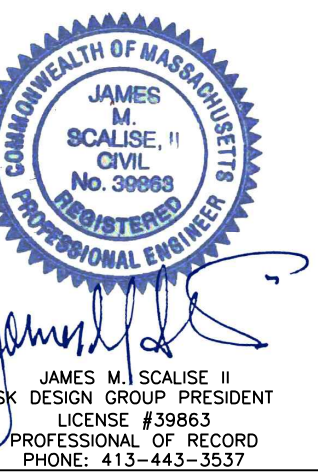

REVISION:


DRAWN BY:	CPT	CHECKED BY:	JMS II
ORIG. DATE:	MAR. 3, 2024	SHEET NO.	1
ISSUED FOR:	PERMIT	OF	10
SCALE:	AS NOTED		

KEY (PROPOSED USE):

1. SIGN
2. BUNGALOW
3. GUEST SUITES (MAIN HOUSE)
4. BARN / STORAGE
5. BARN / STORAGE
6. BARNS
7. BARN / STORAGE
8. BARN / STORAGE
9. MARKET
10. FARM STORE
11. PATIO
12. EVENT TENT
13. BANQUET HALL
14. PARKING

CABINS (32)

1 PROJECT AREA
SCALE: 1"=80'

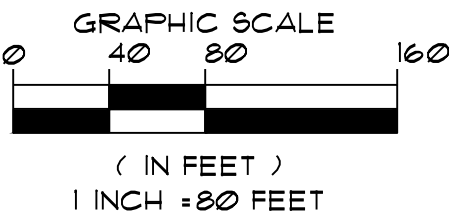

THESE PLANS ARE FOR
PERMITTING PURPOSES
ONLY
NOT FOR CONSTRUCTION

PLANS TO ACCOMPANY PERMIT APPLICATIONS

PREPARED FOR:

NEILSEN TEAM

LOCATED AT:

133 WARFIELD ROAD
CHARLEMONT, MASSACHUSETTS


Design Group, Inc.

Civil Engineers * Surveyors * Consultants

2 FERBER DRIVE • PITTSFIELD, MASSACHUSETTS 01201 • (413) 443-3337

OVERALL SITE PLAN


SK DESIGN GROUP PROJECT #:
230118

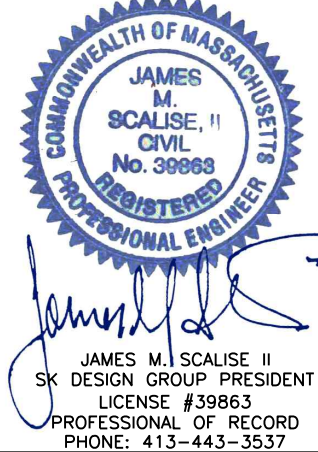

REVISION:

DRAWN BY:	CHEKED BY:
PTE	JMS II
ORIG. DATE:	SHEET NO.
MAR. 1, 2024	2
ISSUED FOR:	OF
PERMIT	10
SCALE:	
AS NOTED	

G:\SK DESIGN GROUP\2023\230178 Neilsen Team-Worfield Retreat, Charlemon\Drawings\230178 SITE_GLAMPING 03042024.dwg
User Name: pdrldg
Date: 03/04/2024 08:53am

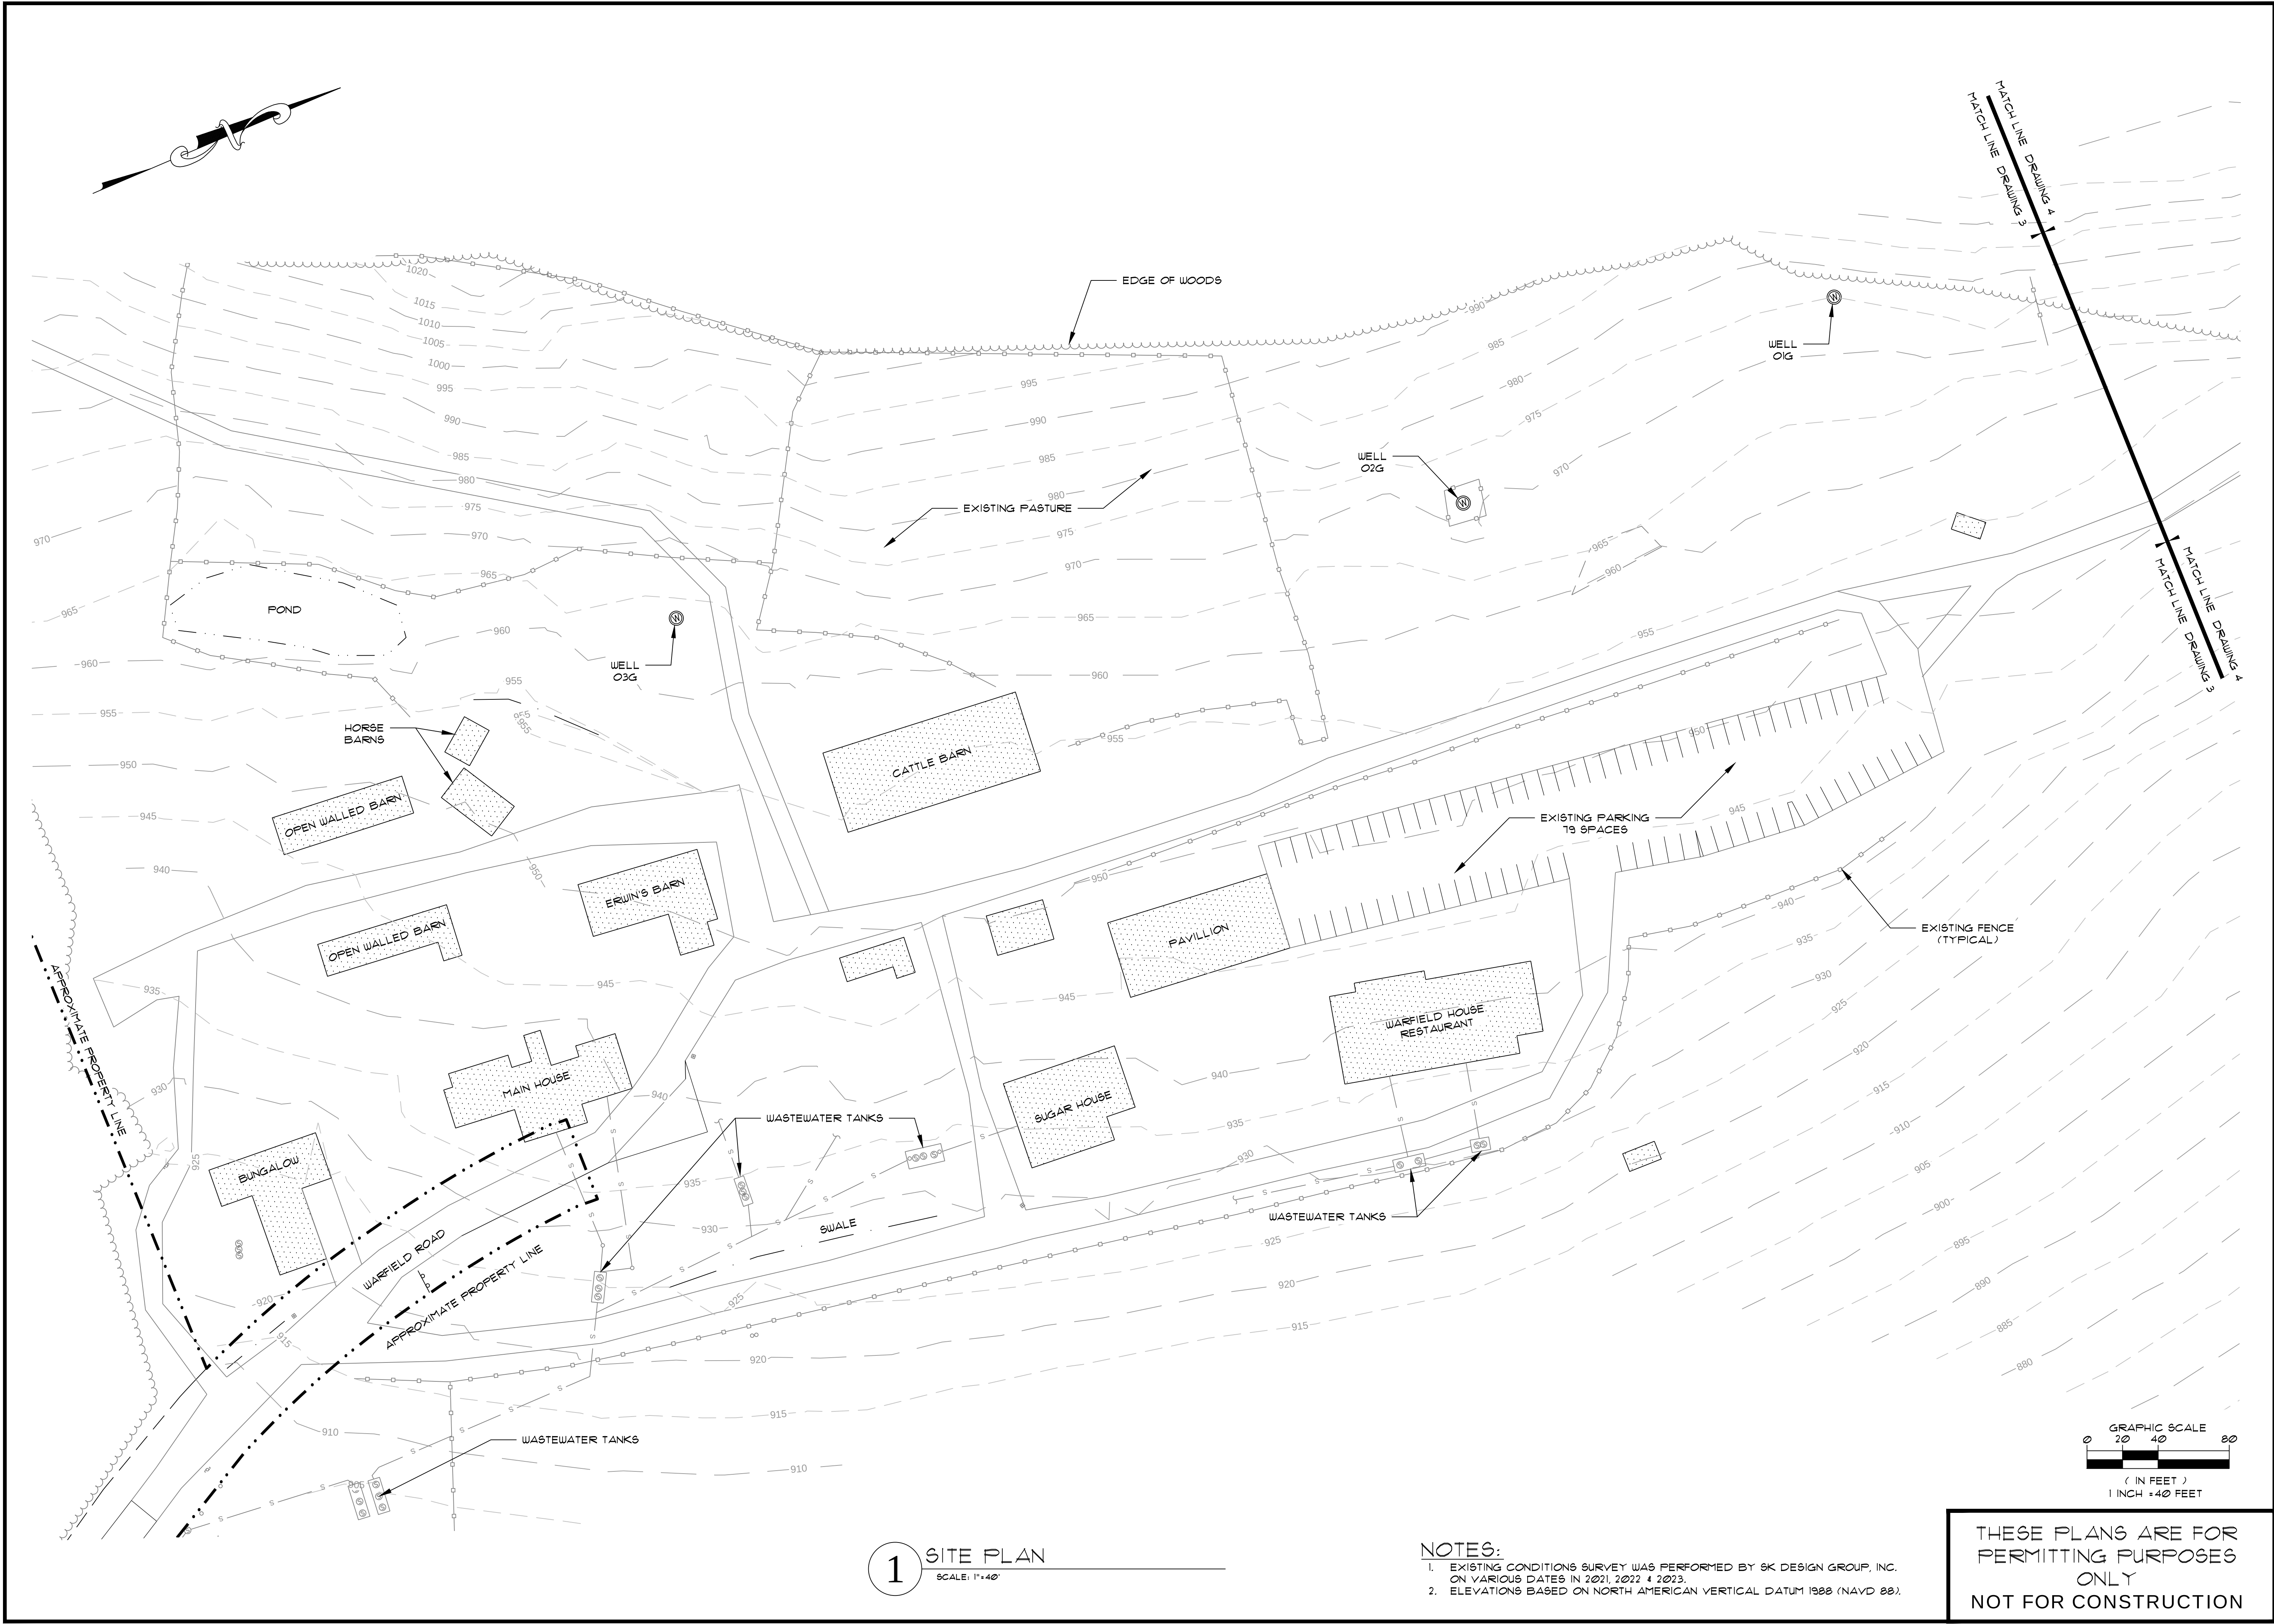

1 SITE PLAN
SCALE: 1" = 40'

NOTES:
1. EXISTING CONDITIONS SURVEY WAS PERFORMED BY SK DESIGN GROUP, INC. ON VARIOUS DATES IN 2021, 2022 & 2023.
2. ELEVATIONS BASED ON NORTH AMERICAN VERTICAL DATUM 1988 (NAVD 88).

THESE PLANS ARE FOR PERMITTING PURPOSES ONLY
NOT FOR CONSTRUCTION

PLANS TO ACCOMPANY PERMIT APPLICATIONS
PREPARED FOR:
THE NEILSEN TEAM
LOCATED AT:
WARFIELD ROAD
CHARLEMON, MASSACHUSETTS

Design Group, Inc.
Civil Engineers * Surveyors * Consultants
2 FERBER DRIVE • PITTSFIELD, MASSACHUSETTS 01201 • (413) 443-3337


SK DESIGN GROUP PROJECT #:
230178

COMMONWEALTH OF MASSACHUSETTS
JAMES M. SCALISE, II
CIVIL ENGINEER
No. 39983
PROFESSIONAL SEAL
JAMES M. SCALISE II
SK DESIGN GROUP PRESIDENT
LICENSE #39983
PROFESSIONAL OF RECORD
PHONE: 413-443-3337

REVISION:

DRAWN BY:	CHEKED BY:
PTE	JMS II
ORIG. DATE:	SHEET NO.
MAR. 1, 2024	3
ISSUED FOR:	OF
PERMIT	10
SCALE:	
AS NOTED	

G:\SK DESIGN GROUP\2023\230178 Neilsen Team-Worfield Retreat, Charlemon\Drawings\230178 SITE_GLAMPING 03042024.dwg
User Name: pdrldg
Date: March 06, 2024 8:38am

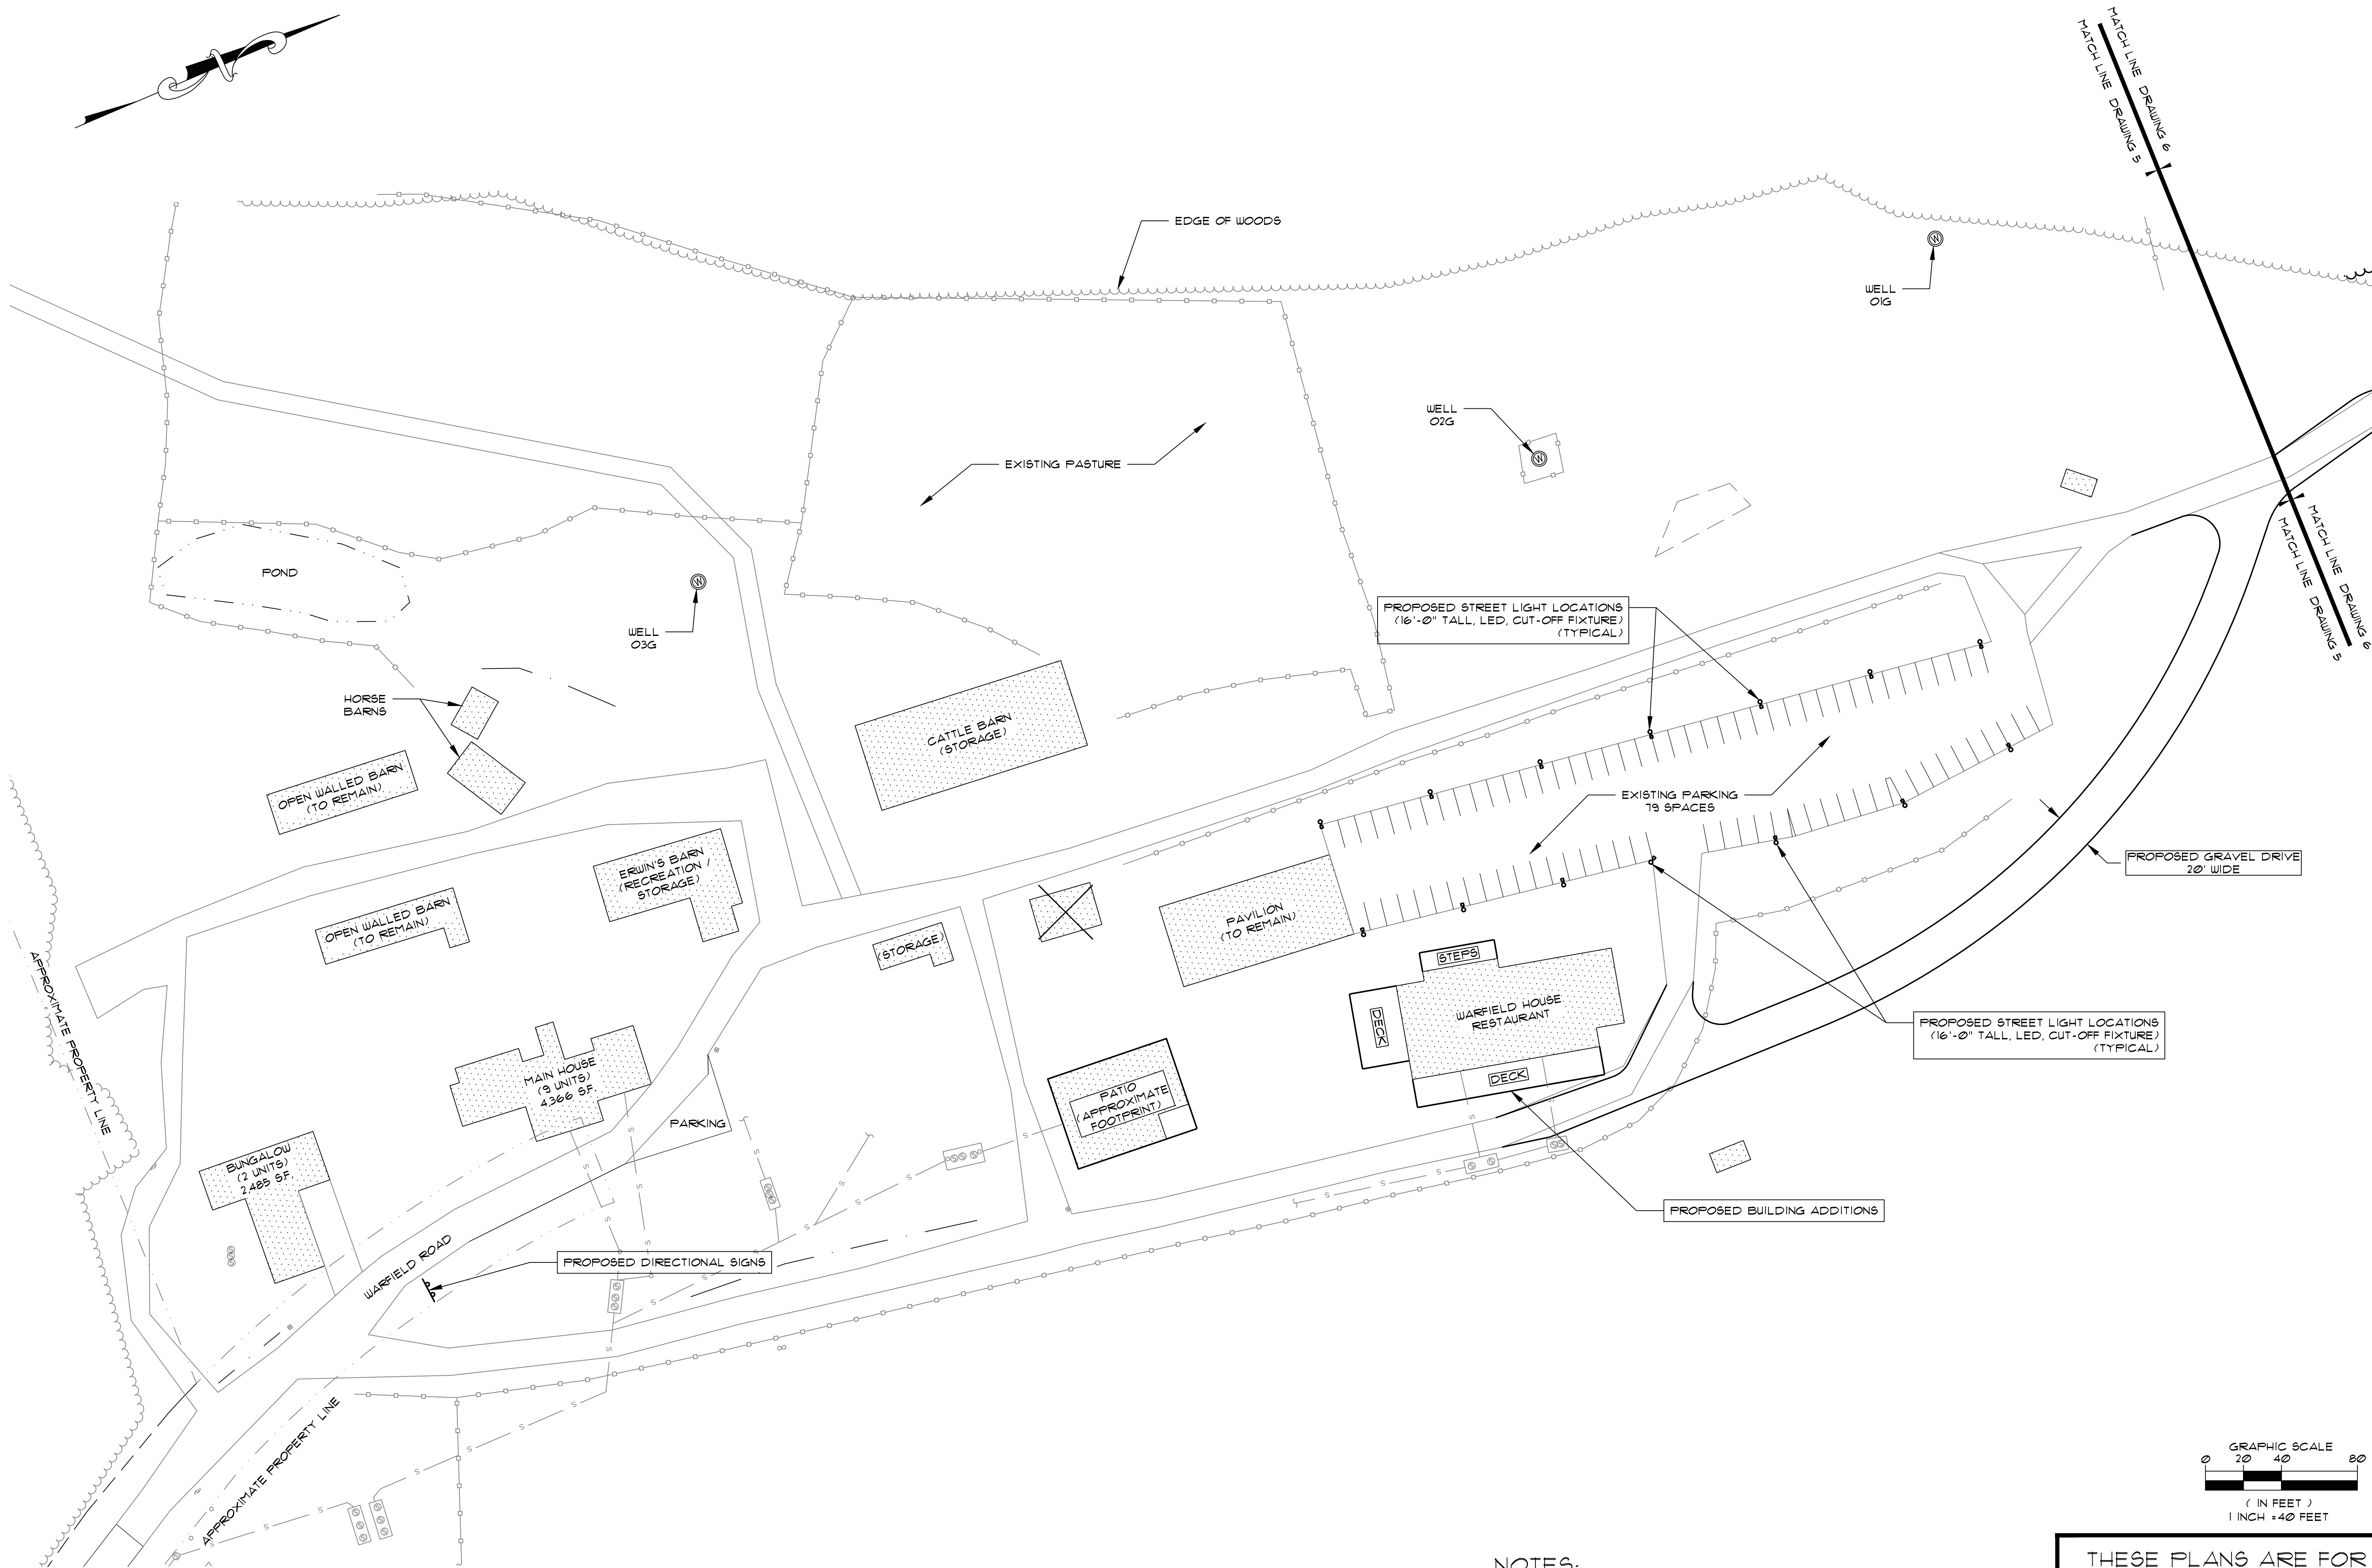

1 SITE PLAN
SCALE: 1" = 40'

NOTES:

- EXISTING CONDITIONS SURVEY WAS PERFORMED BY SK DESIGN GROUP, INC. ON VARIOUS DATES IN 2021, 2022 & 2023.
- ELEVATIONS BASED ON NORTH AMERICAN VERTICAL DATUM 1988 (NAVD 88).
- PROPOSED CABINS SHOWN ARE GRAPHICAL ONLY AND MAY VARY IN CONFIGURATION AND ORIENTATION.

THESE PLANS ARE FOR
PERMITTING PURPOSES
ONLY
NOT FOR CONSTRUCTION

PLANS TO ACCOMPANY PERMIT APPLICATIONS

PREPARED FOR:


THE NEILSEN TEAM

LOCATED AT:
WARFIELD ROAD
CHARLEMON, MASSACHUSETTS

Design Group, Inc.
Civil Engineers * Surveyors * Consultants
2 FERRIS DRIVE * PITTSFIELD, MASSACHUSETTS 01201 * (413) 443-3337

PROPOSED SITE PLAN 1


SK DESIGN GROUP PROJECT #:
230178

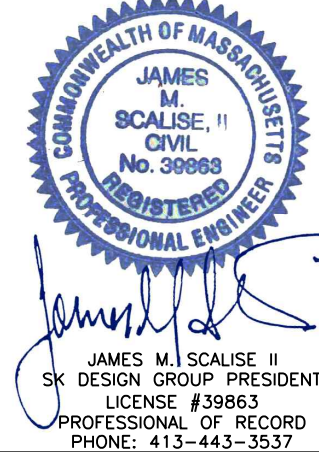

REVISION:

DRAWN BY:	CPT	CHECKED BY:	JMS II
ORIG. DATE:	MAR. 1, 2024	SHEET NO.	5
ISSUED FOR:	PERMIT	OF	10
SCALE:	AS NOTED		

G:\SK DESIGN GROUP\2023\230178 Neilsen Team-Worfield Retreat, Choramont\Drawings\230178 SITE_GUMPING 03042024.dwg
Date: 03/01/2024
User: jms
User Name: jms

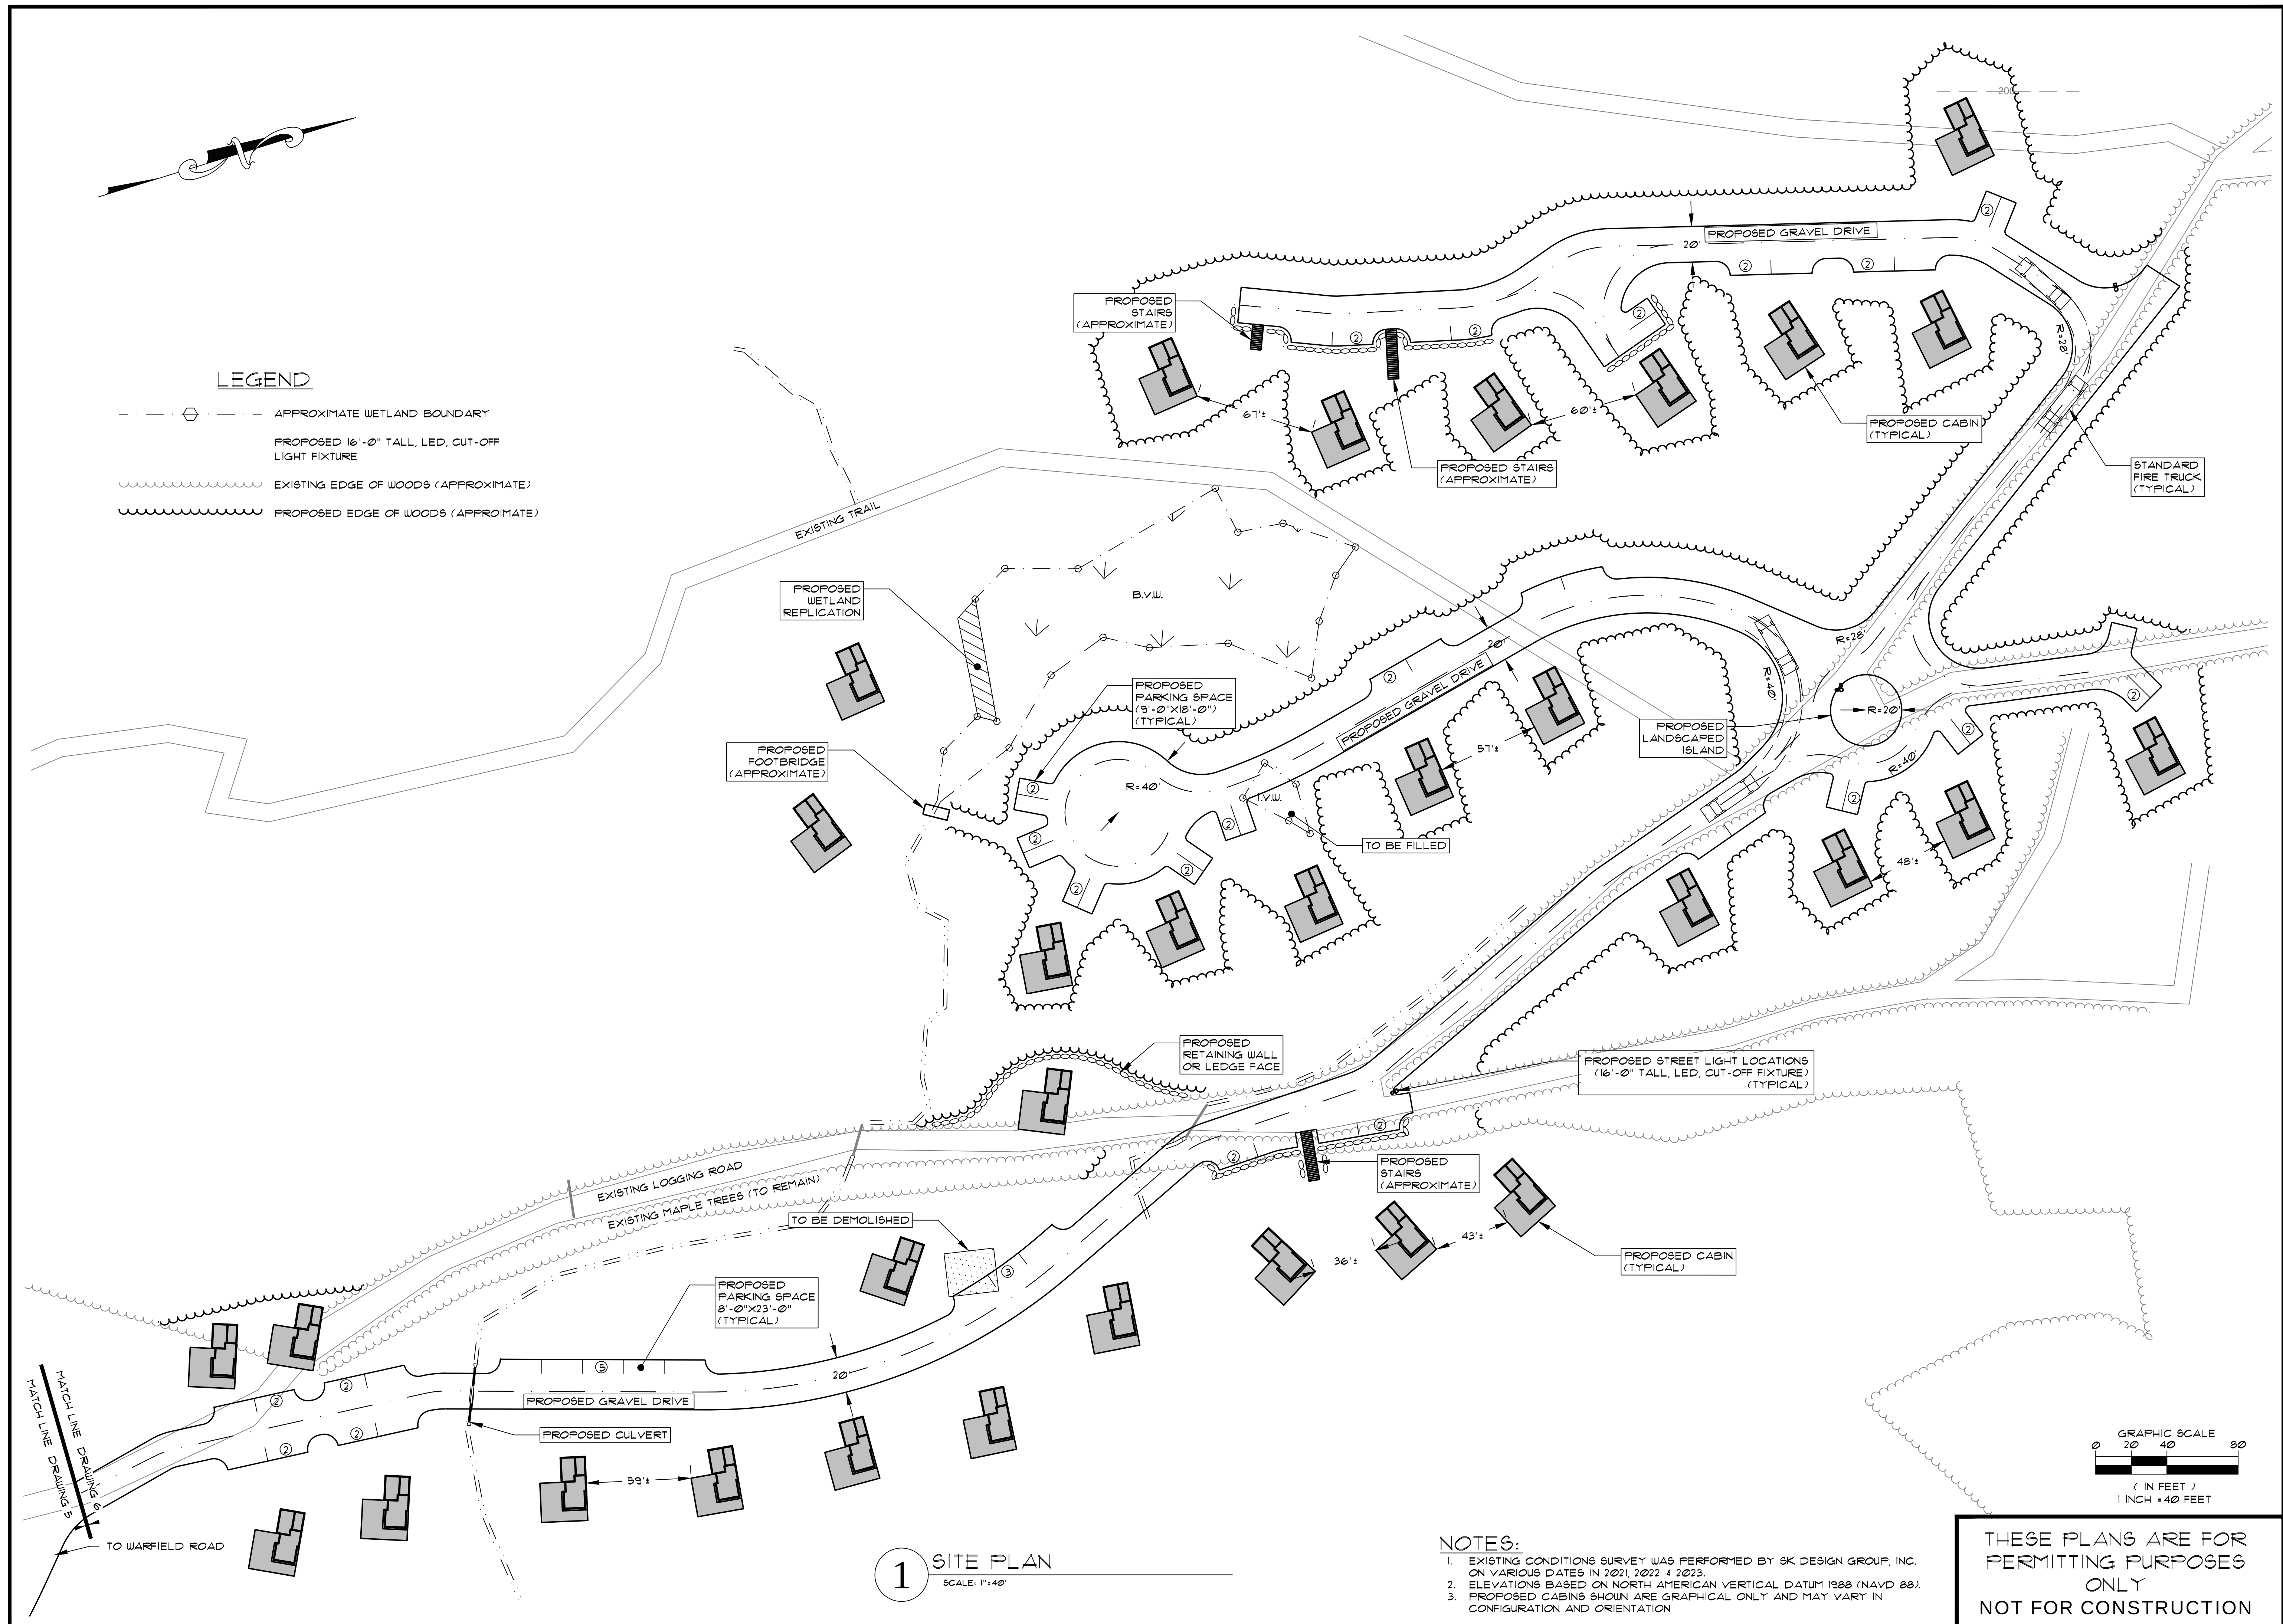

PLANS TO ACCOMPANY PERMIT APPLICATIONS
PREPARED FOR:
THE NEILSEN TEAM
LOCATED AT:
WARFIELD ROAD
CHARLEMONT, MASSACHUSETTS

Design Group, Inc.
Civil Engineers * Surveyors * Consultants
2 FERRIS DRIVE * PITTSFIELD, MASSACHUSETTS 01201 * (413) 443-3537


SK DESIGN GROUP PROJECT #:
230178

COMMONWEALTH OF MASSACHUSETTS
JAMES M. SCAUSE II
CIVIL
No. 39863
PROFESSIONAL ENGINEER
James M. Scause II
JAMES M. SCAUSE II
SK DESIGN GROUP PRESIDENT
LICENSE #39863
PROFESSIONAL OF RECORD
PHONE: 413-443-3537

REVISION:

DRAWN BY:	CHECKED BY:
PTC	JMS II
ORIG. DATE:	SHEET NO.
MAR. 1, 2024	6
ISSUED FOR:	OF
PERMIT	10
SCALE:	
AS NOTED	

G:\SK DESIGN GROUP\2023\230178 Neilsen Team--Warfield Retreat, Charlemon\Drawings\230178 SITE_GLAMPING 03042024.dwg
User Name: peldrpg
Date: 03/01/2024 08:53am

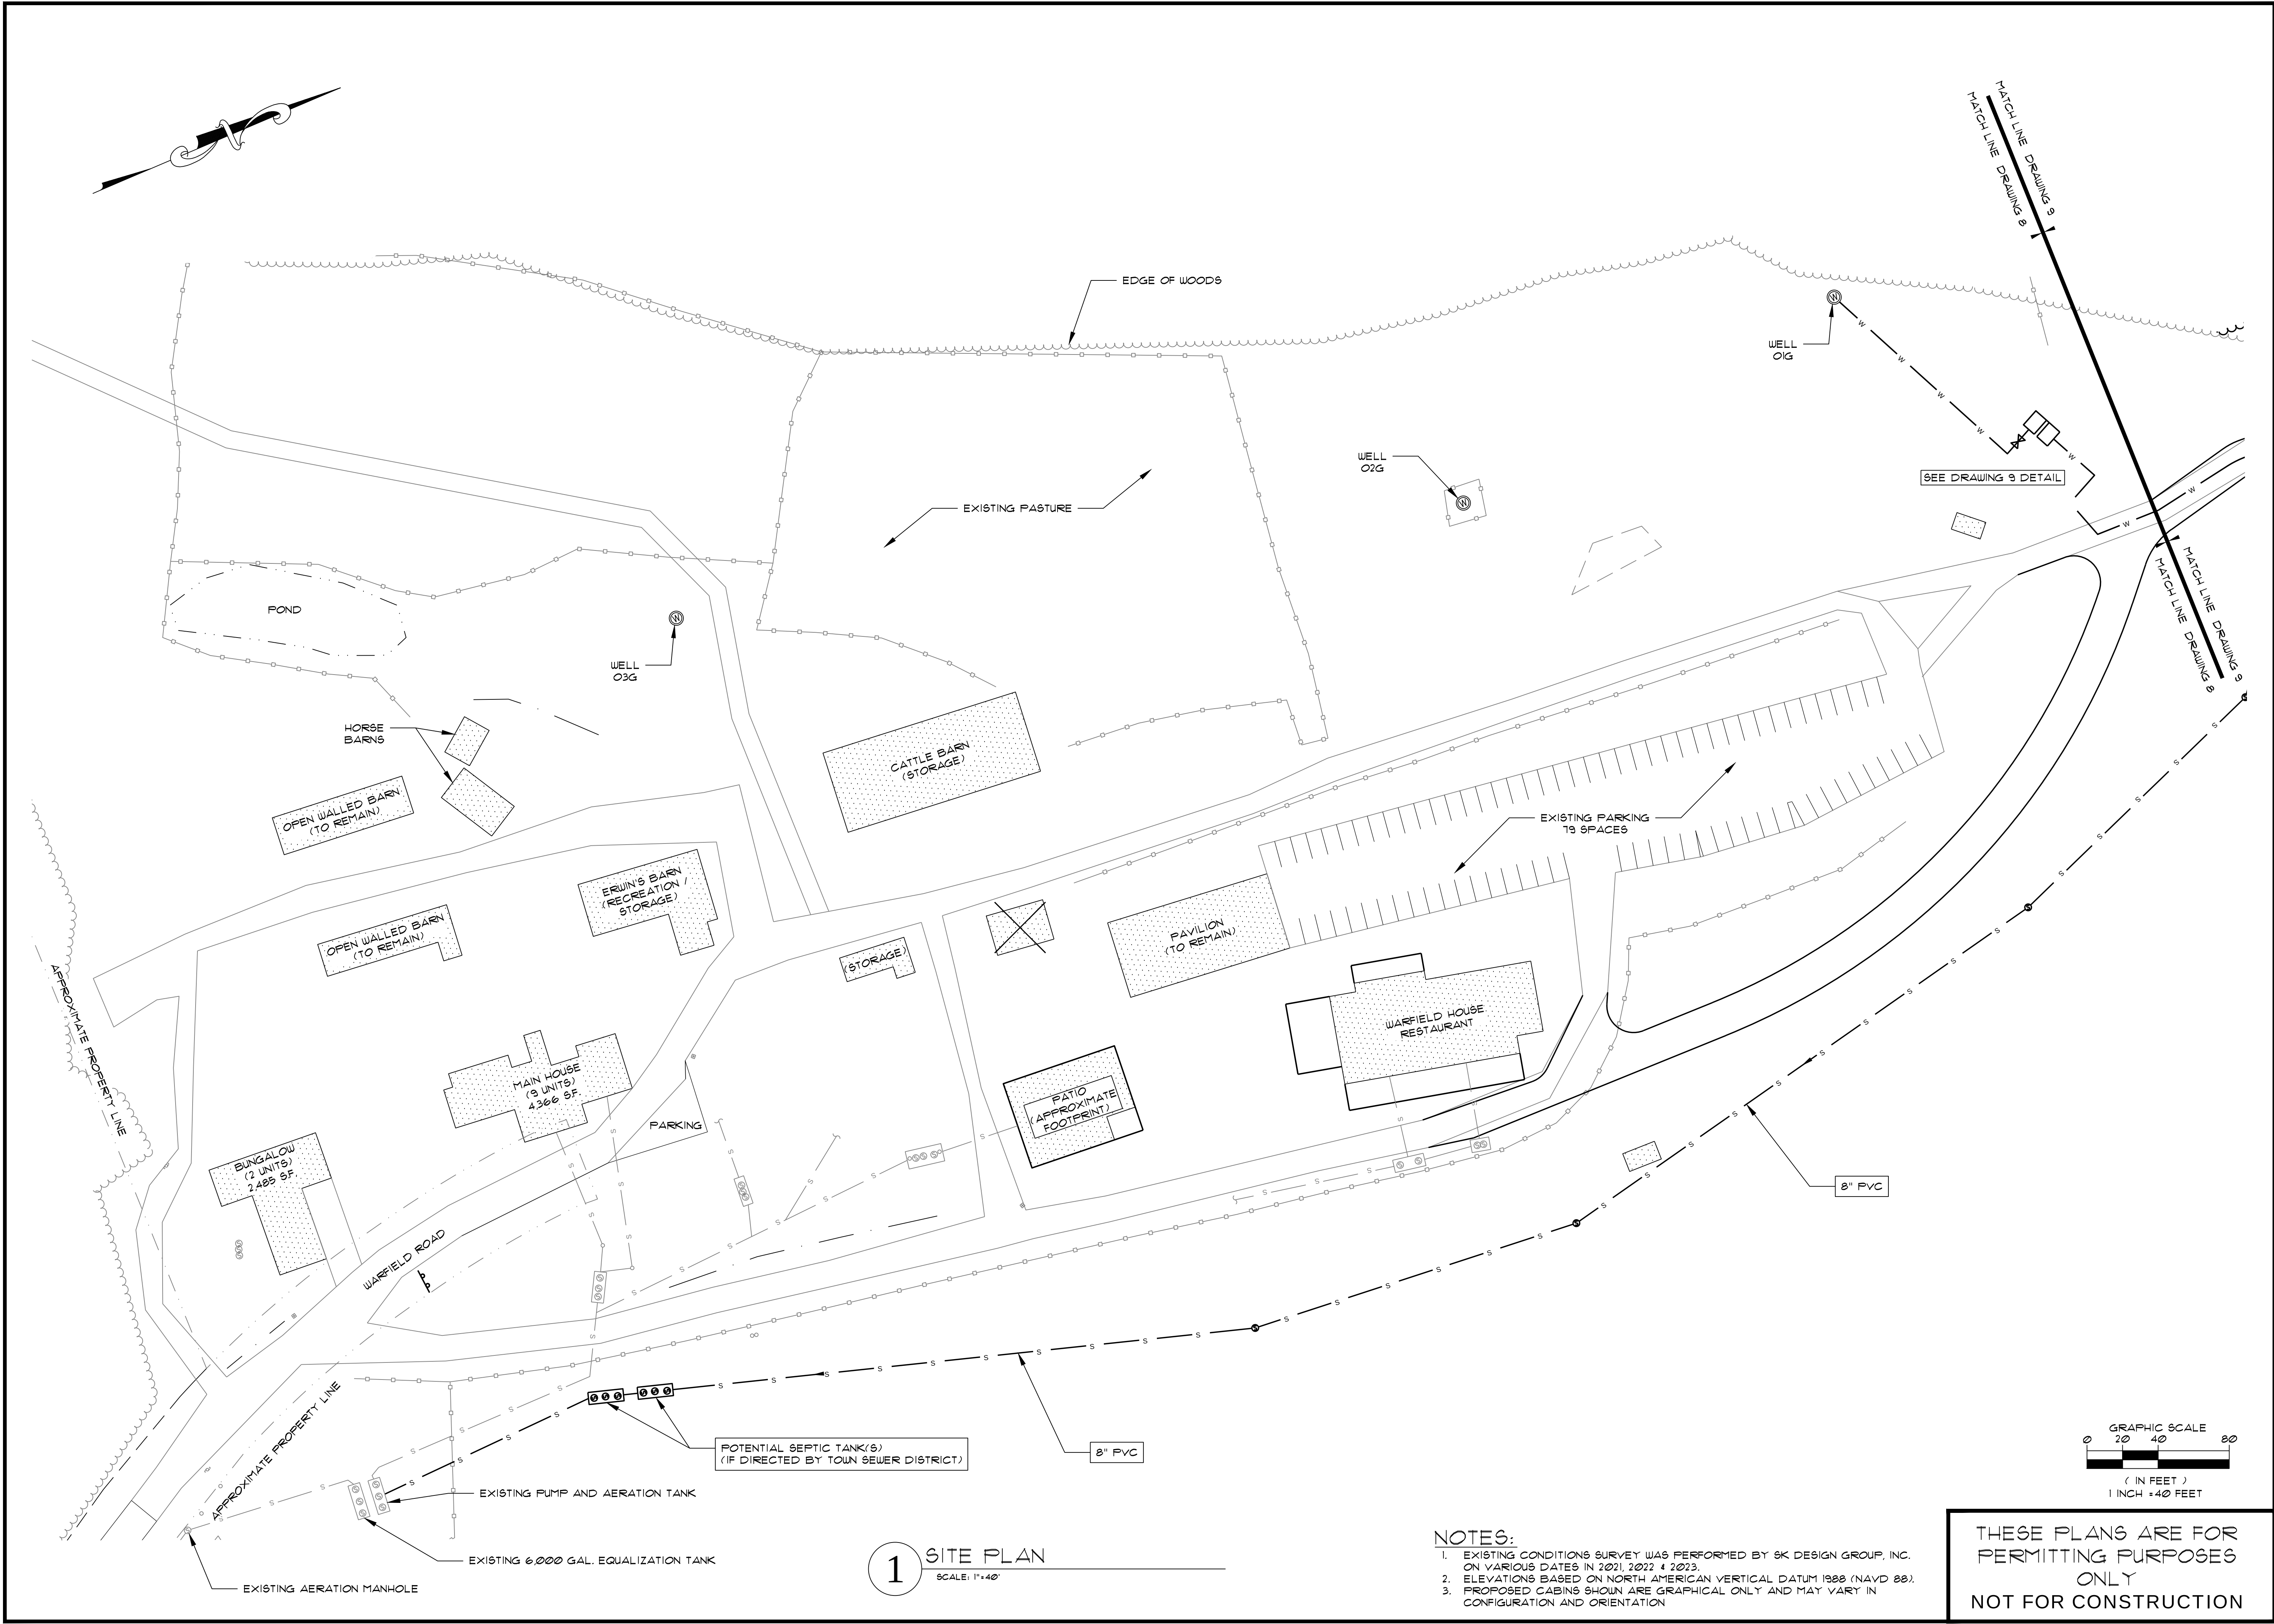

1 SITE PLAN
SCALE: 1"=40'

NOTES:
1. EXISTING CONDITIONS SURVEY WAS PERFORMED BY SK DESIGN GROUP, INC. ON VARIOUS DATES IN 2021, 2022 & 2023.
2. ELEVATIONS BASED ON NORTH AMERICAN VERTICAL DATUM 1988 (NAVD 88).
3. PROPOSED CABINS SHOWN ARE GRAPHICAL ONLY AND MAY VARY IN CONFIGURATION AND ORIENTATION

THESE PLANS ARE FOR PERMITTING PURPOSES ONLY
NOT FOR CONSTRUCTION

PLANS TO ACCOMPANY PERMIT APPLICATIONS
PREPARED FOR:
THE NEILSEN TEAM
LOCATED AT:
WARFIELD ROAD
CHARLEMON, MASSACHUSETTS



Design Group, Inc.
Civil Engineers • Surveyors • Consultants
2 FERRIS DRIVE • PITTSFIELD, MASSACHUSETTS 01201 • (413) 443-3537

SK DESIGN GROUP PROJECT #:
230178

COMMONWEALTH OF MASSACHUSETTS
JAMES M. SCALISE, II
CIVIL
No. 39863
PROFESSIONAL ENGINEER

REVISION:

DRAWN BY:	CPT	CHECKED BY:	JMS II
ORIG. DATE:	MAR. 1, 2024	SHEET NO.	8
ISSUED FOR:	PERMIT	OF	10
SCALE:	AS NOTED		

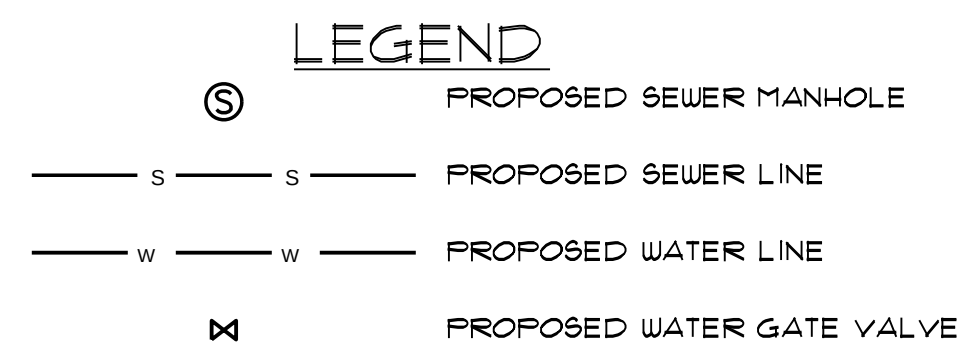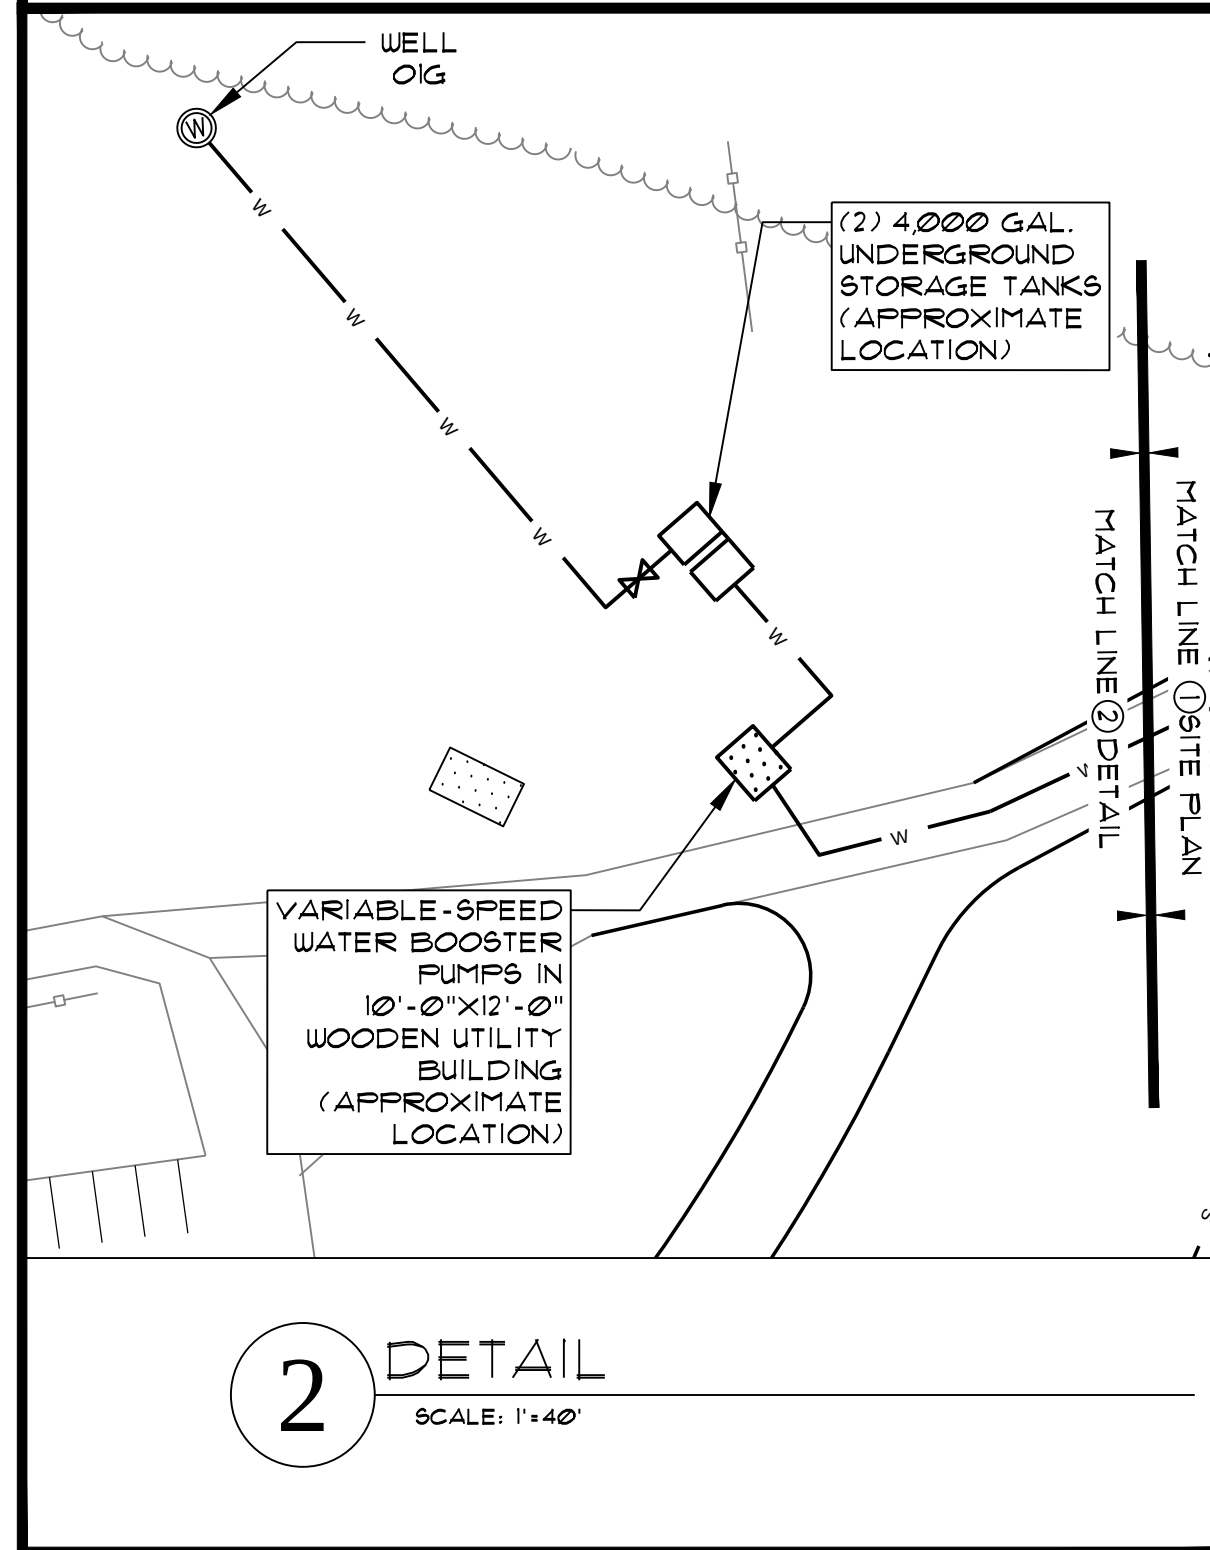


- THESE PLANS ARE FOR
PERMITTING PURPOSES
ONLY
NOT FOR CONSTRUCTION

UTILITIES PLAN 2


JAMES M. SCALISE II
SK DESIGN GROUP PRESIDENT
LICENSE #39863
PROFESSIONAL OF RECORD
PHONE: 413-443-3537

REVISION:


AWN BY: PTE	CHECKED BY: JMS II
IG. DATE: MAR. 1, 2024	SHEET NO. 9 OF 10
UED FOR: PERMIT	
ALE: AS NOTED	

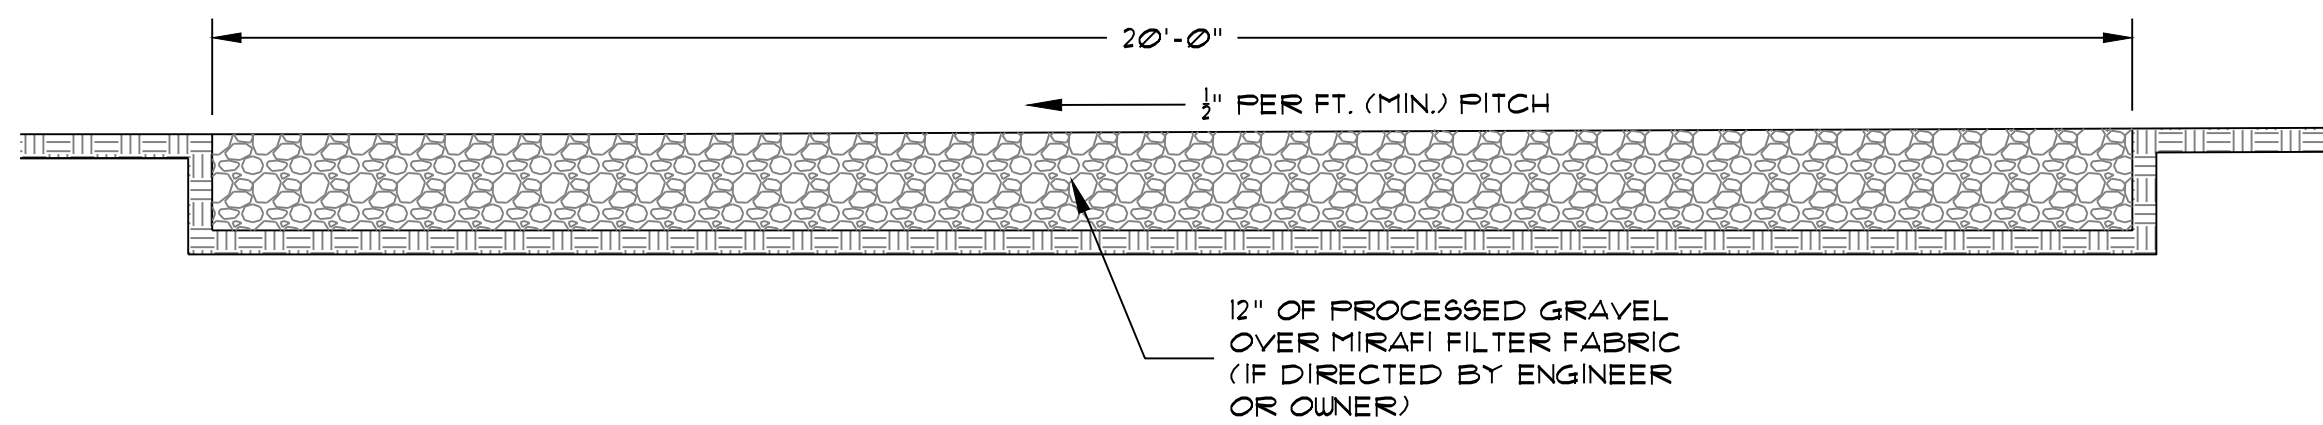


GRAVEL DRIVEWAY DETAIL
SCALE: 1"=2'

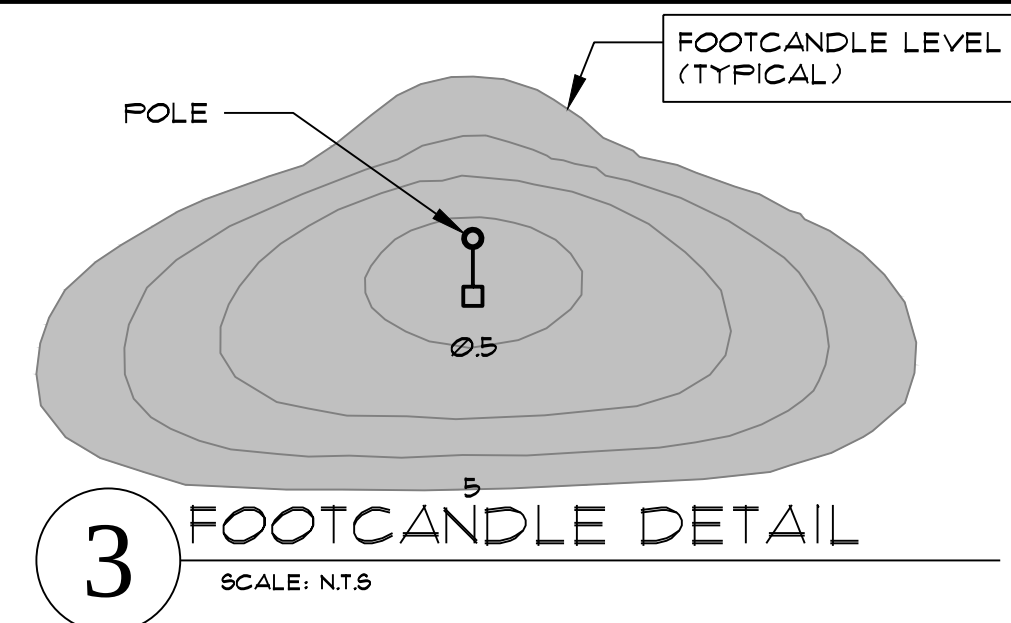



5 LIGHT DETAIL
SCALE: N.T.S.

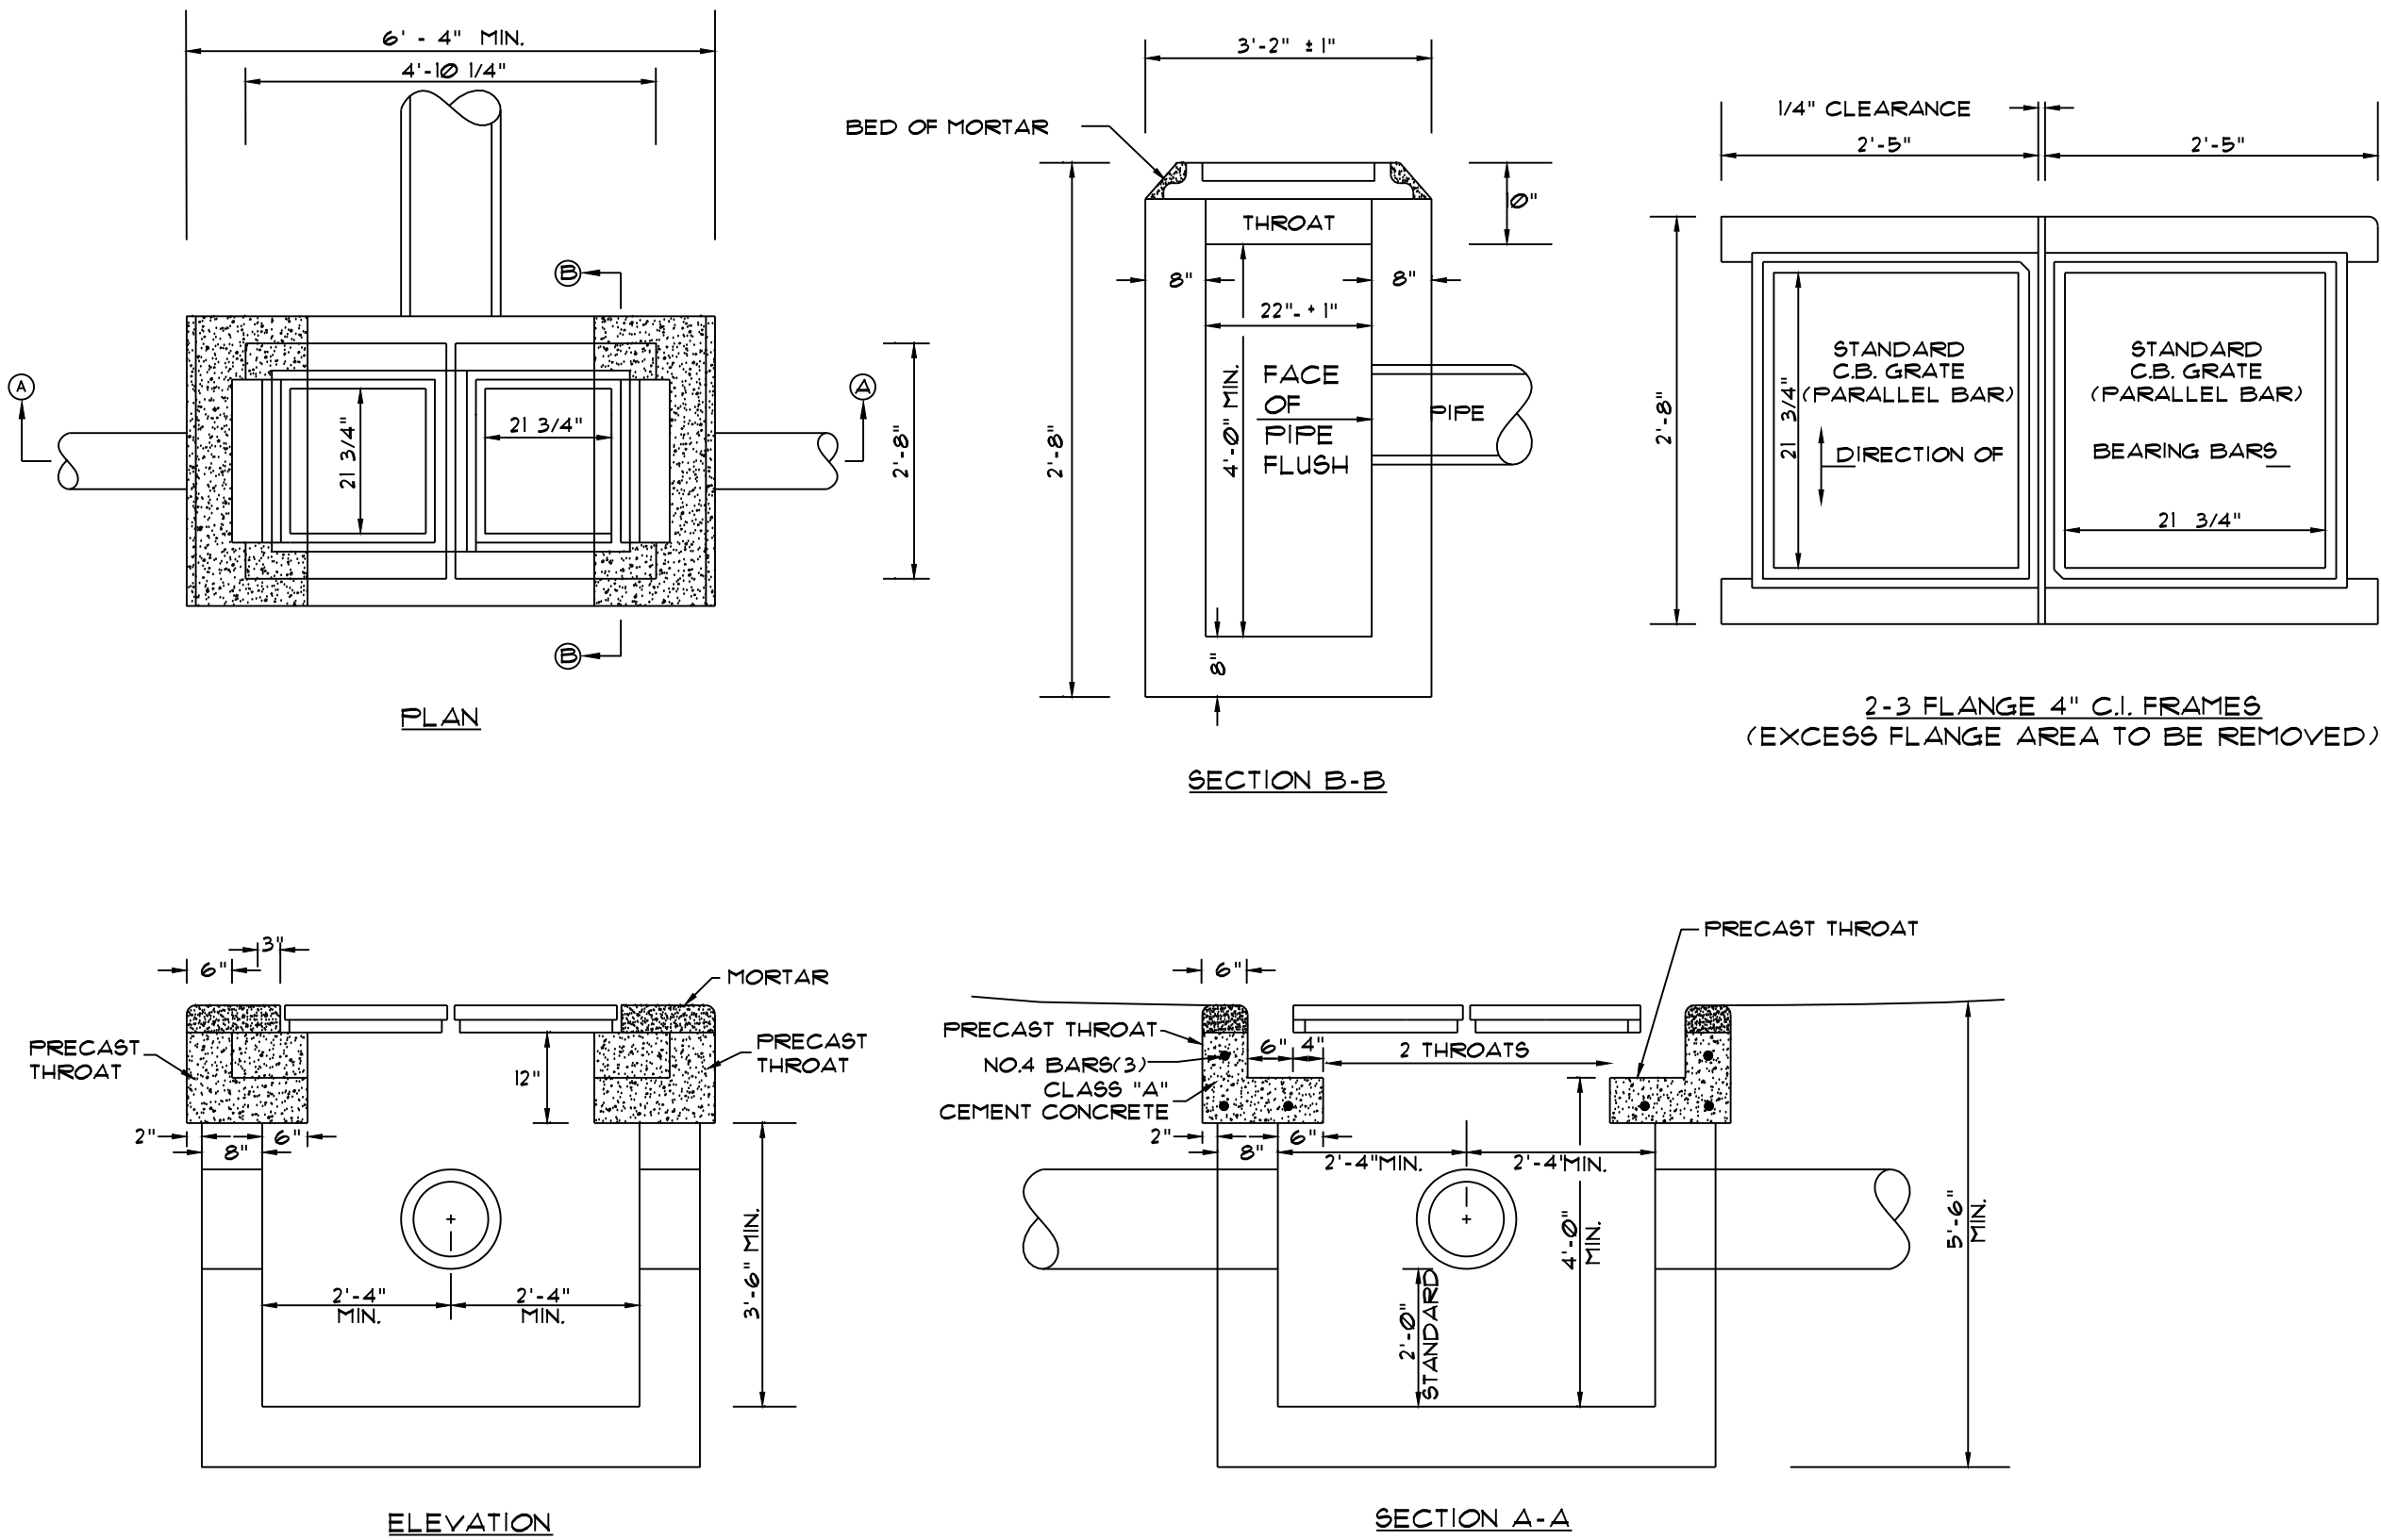


TYPICAL DROP INLET DETAIL
SCALE: N.T.S.

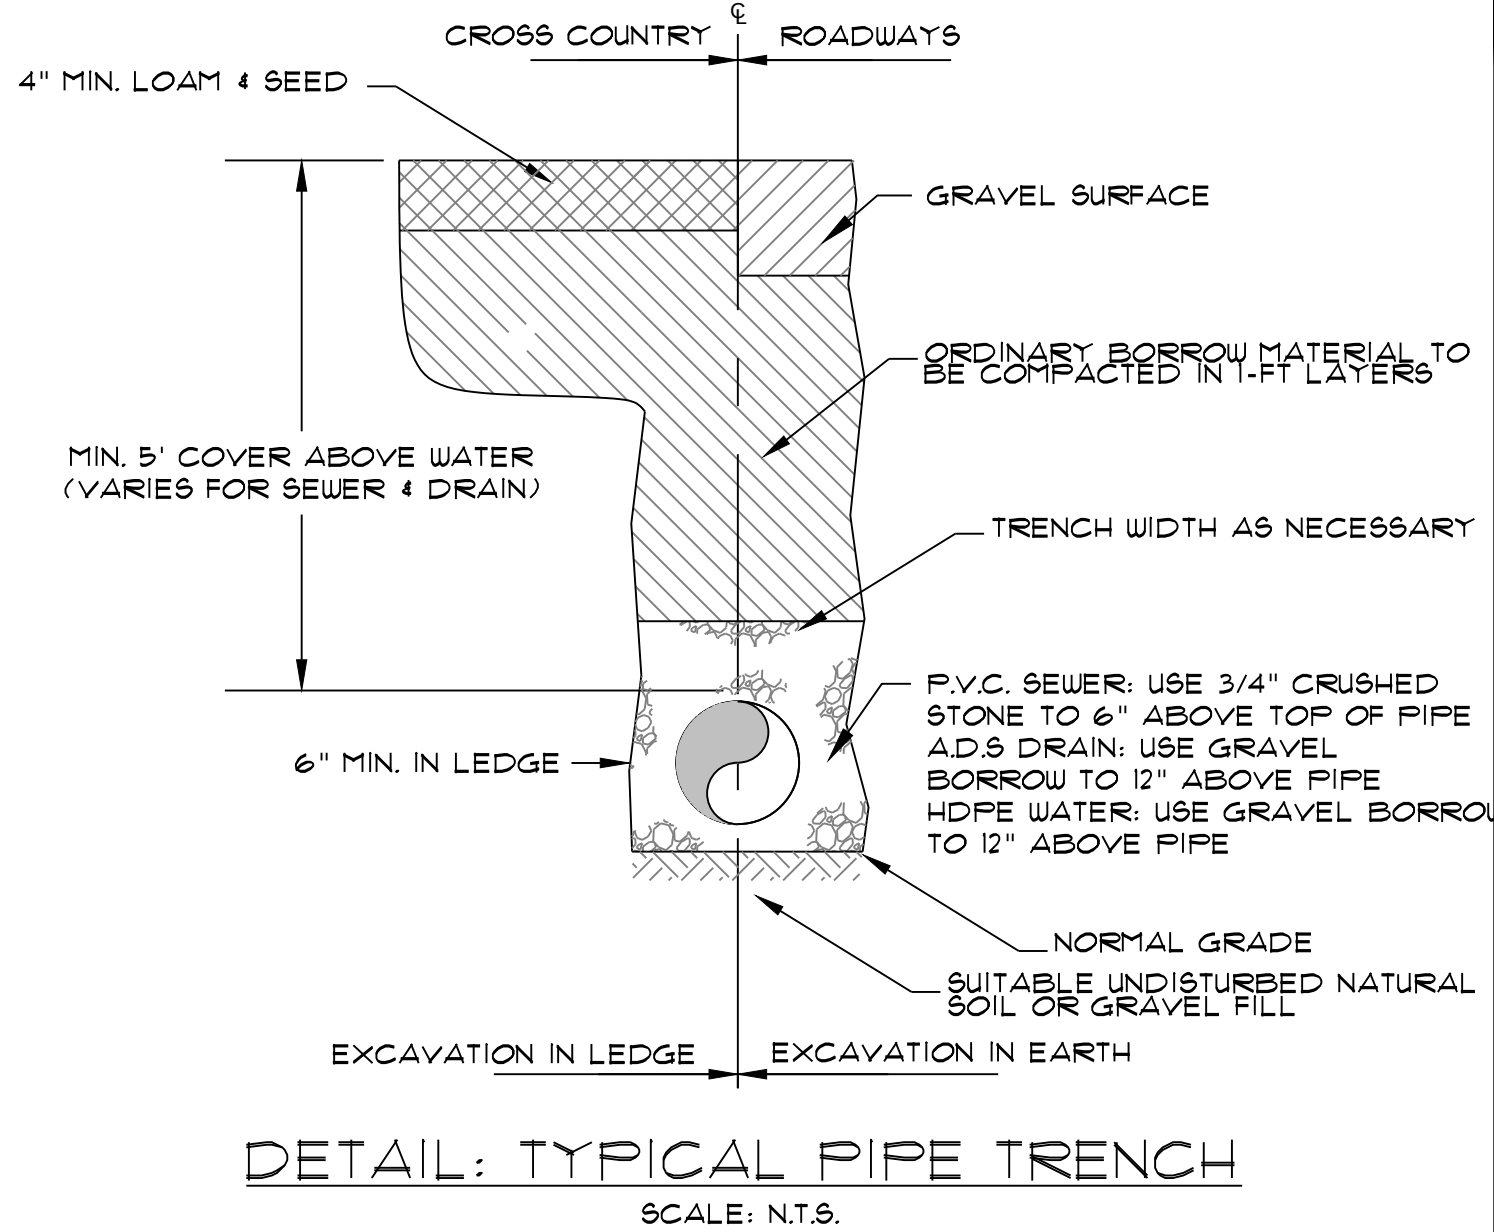


DETAIL: TYPICAL PIPE TRENCH
SCALE: N.T.S.

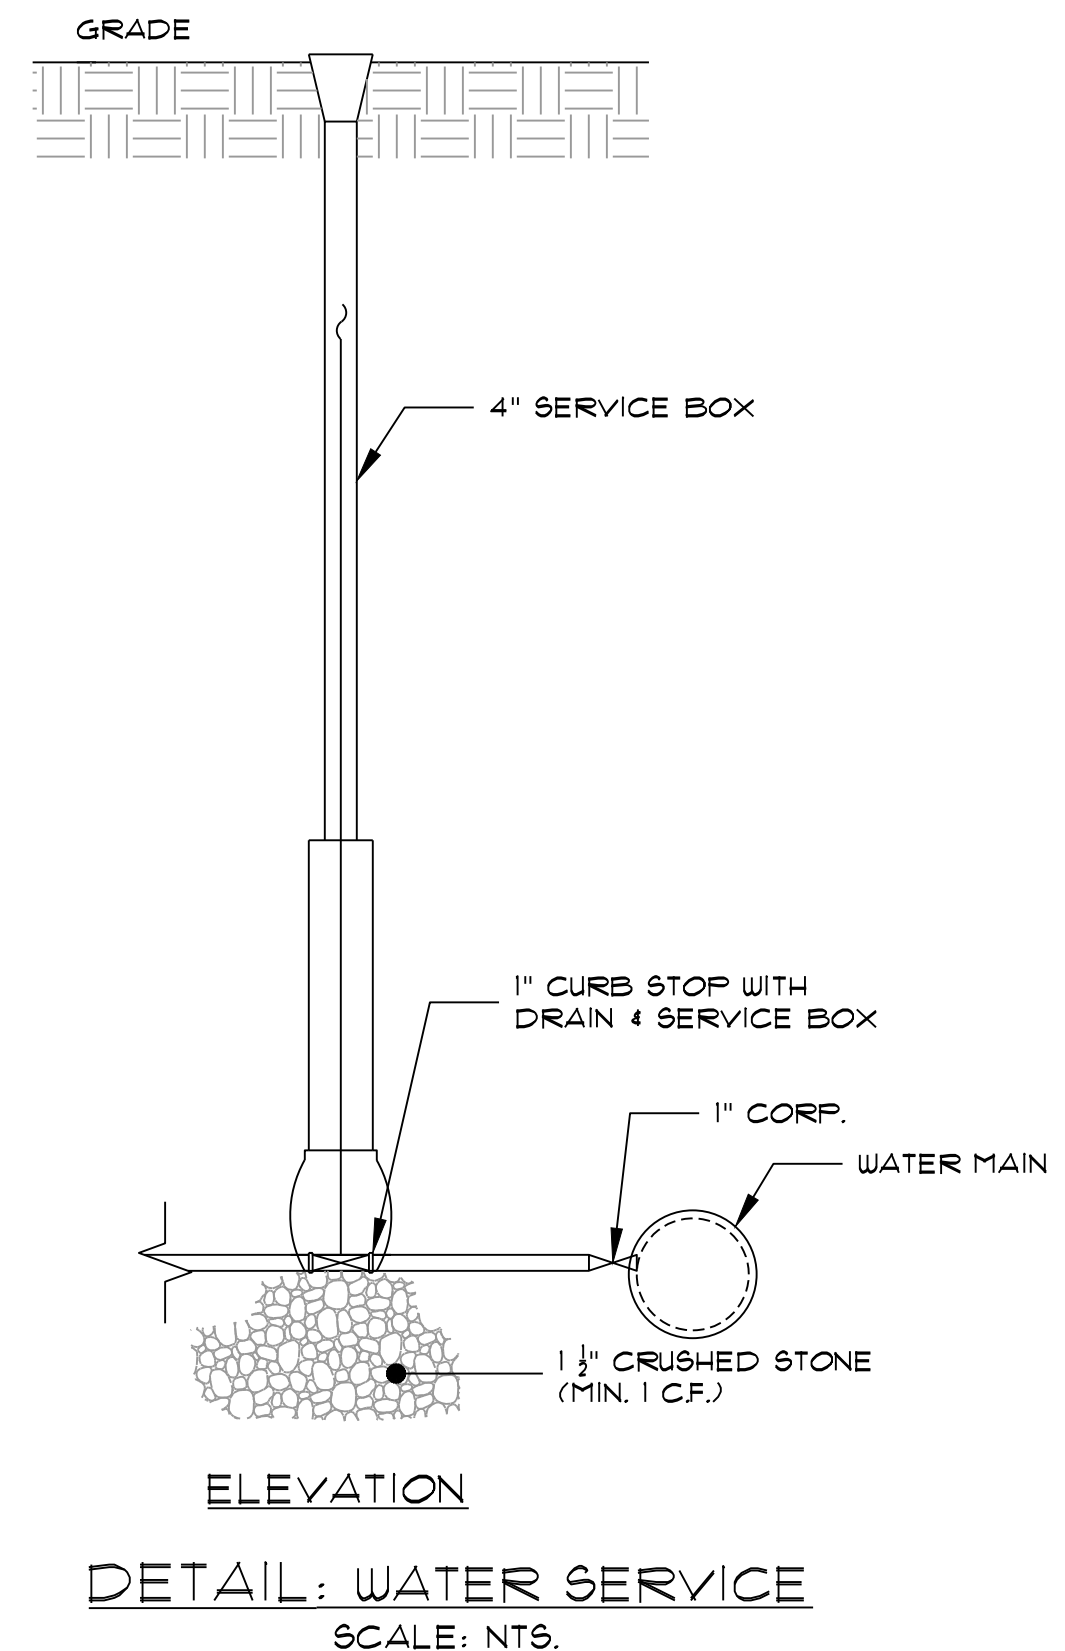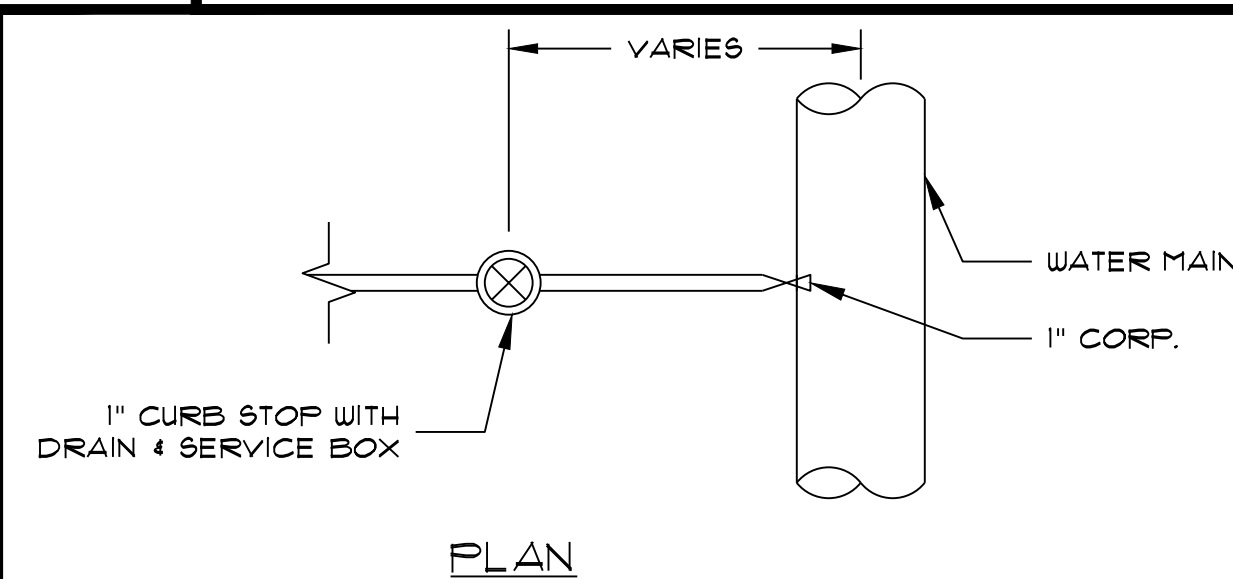


DETAIL: WATER SERVICE
SCALE: N.T.S.

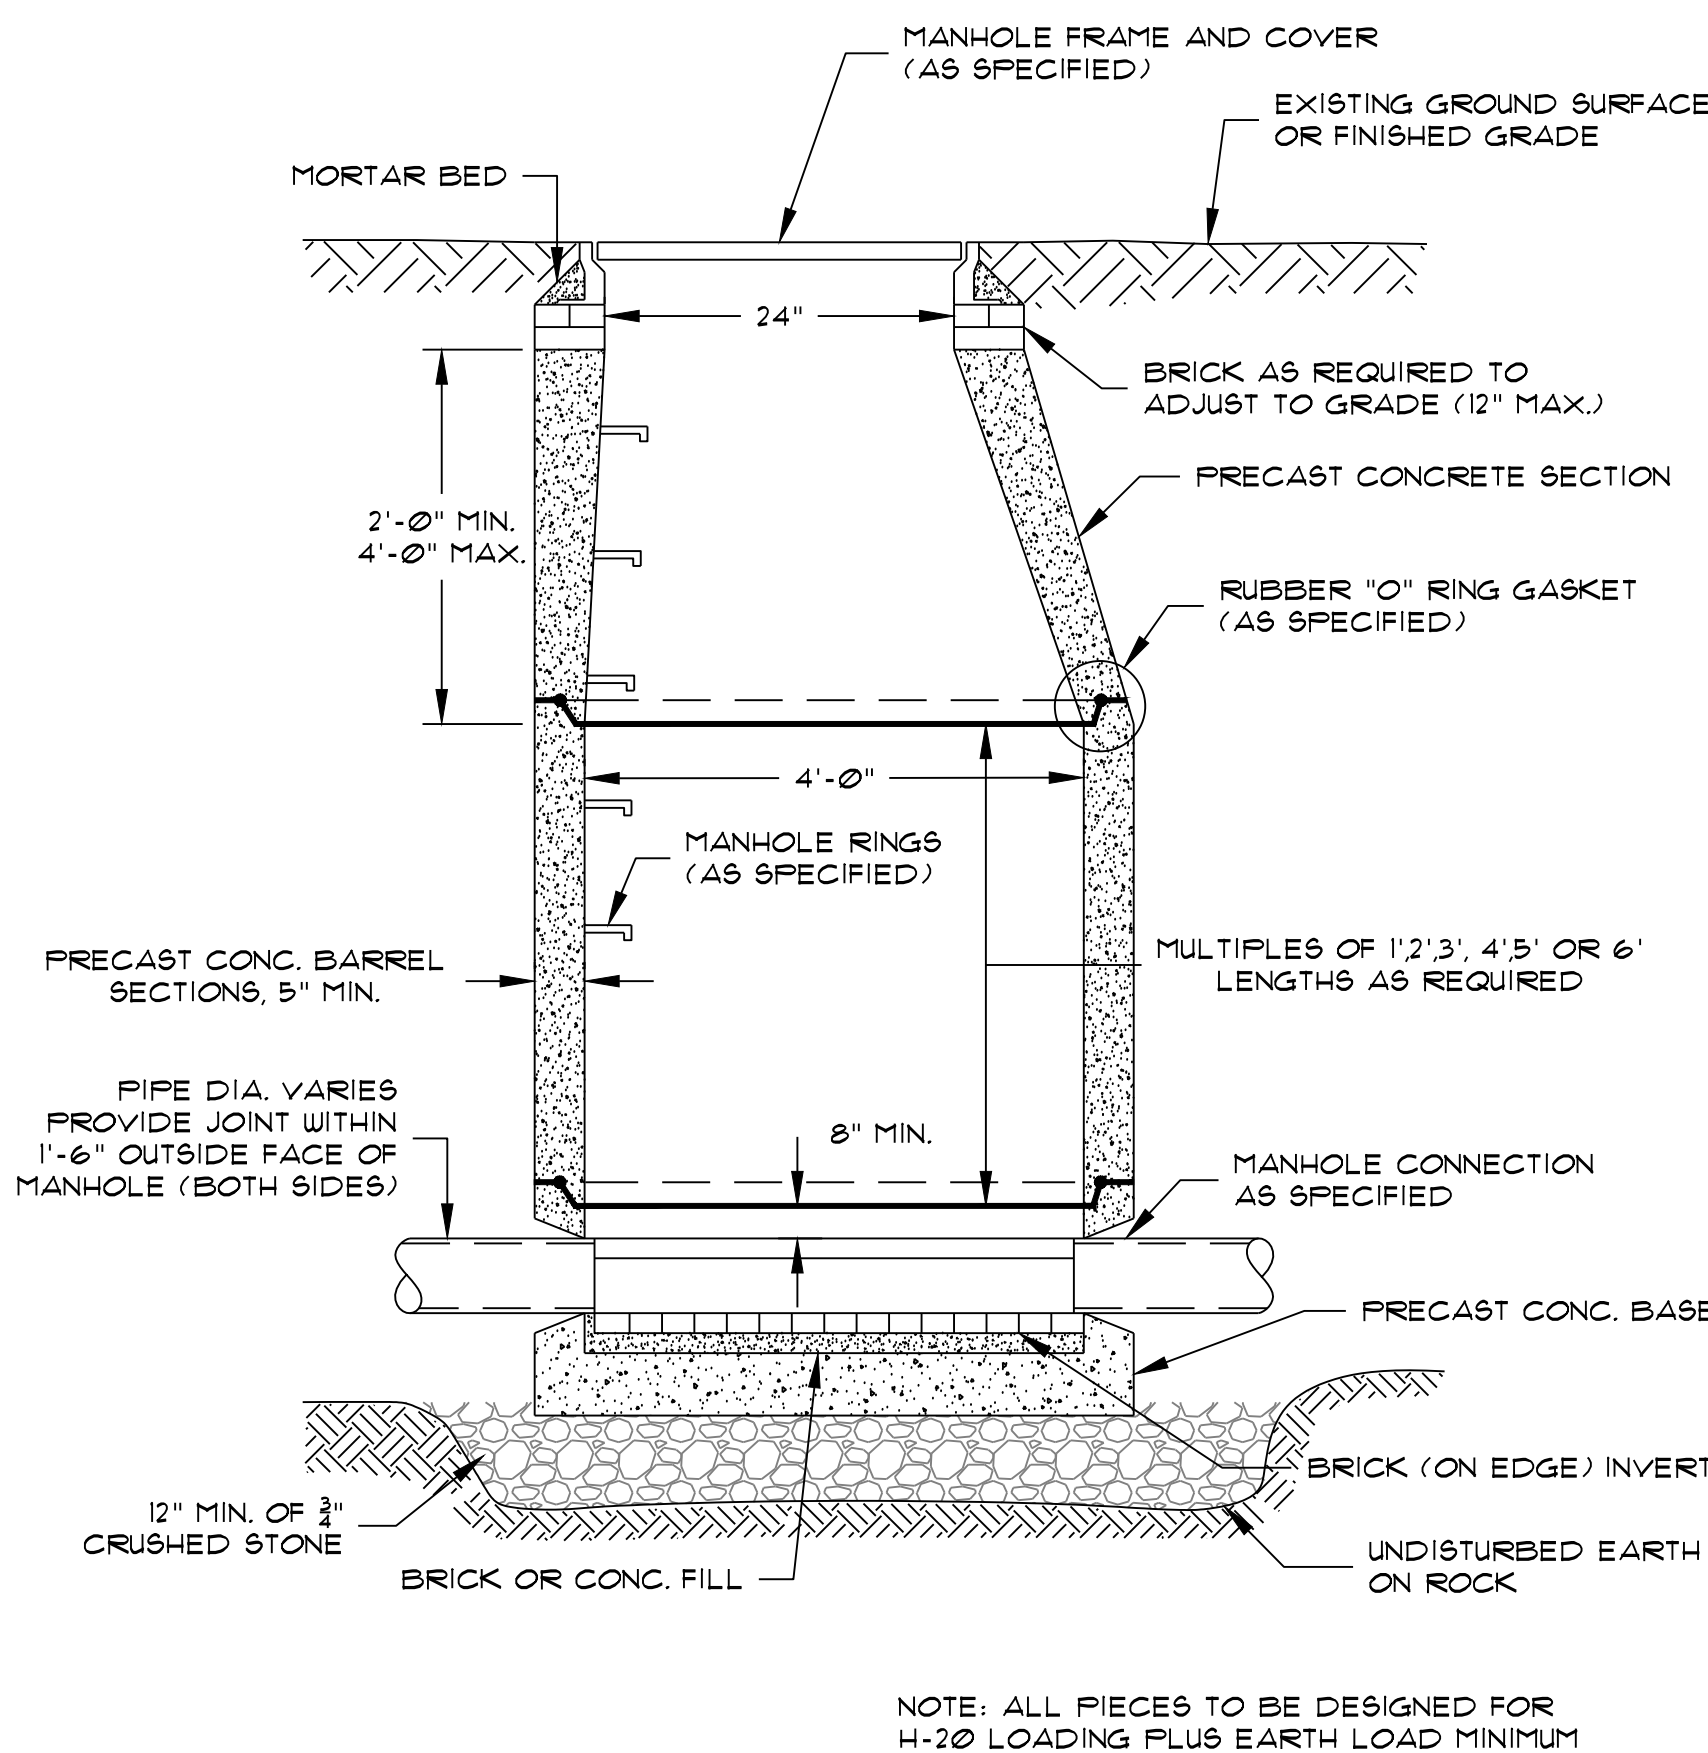

TYPICAL PRECAST SEWER MANHOLE DETAIL
SCALE: N.T.S.

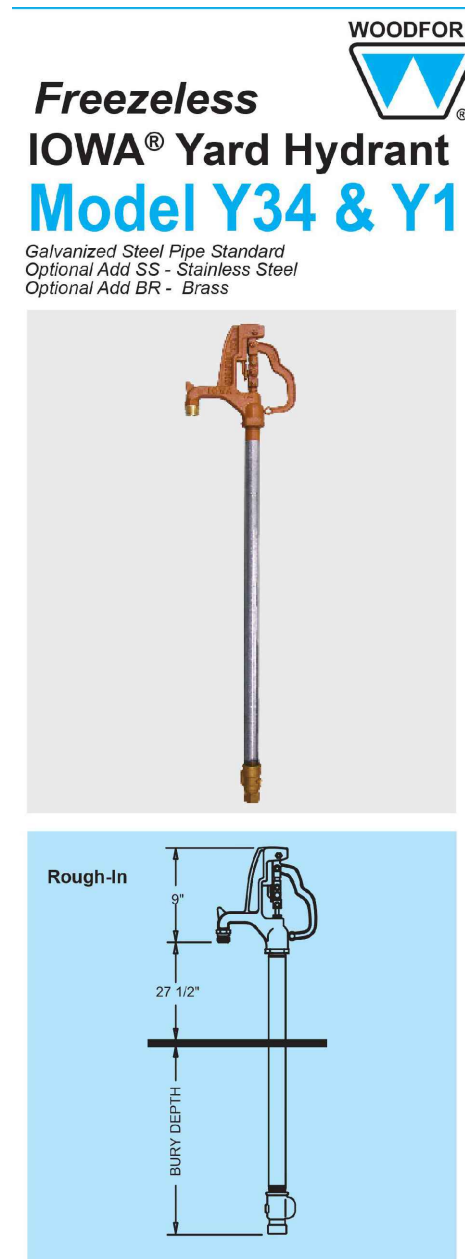

DETAIL: BLOW OFF HYDRANT
SCALE: N.T.S.

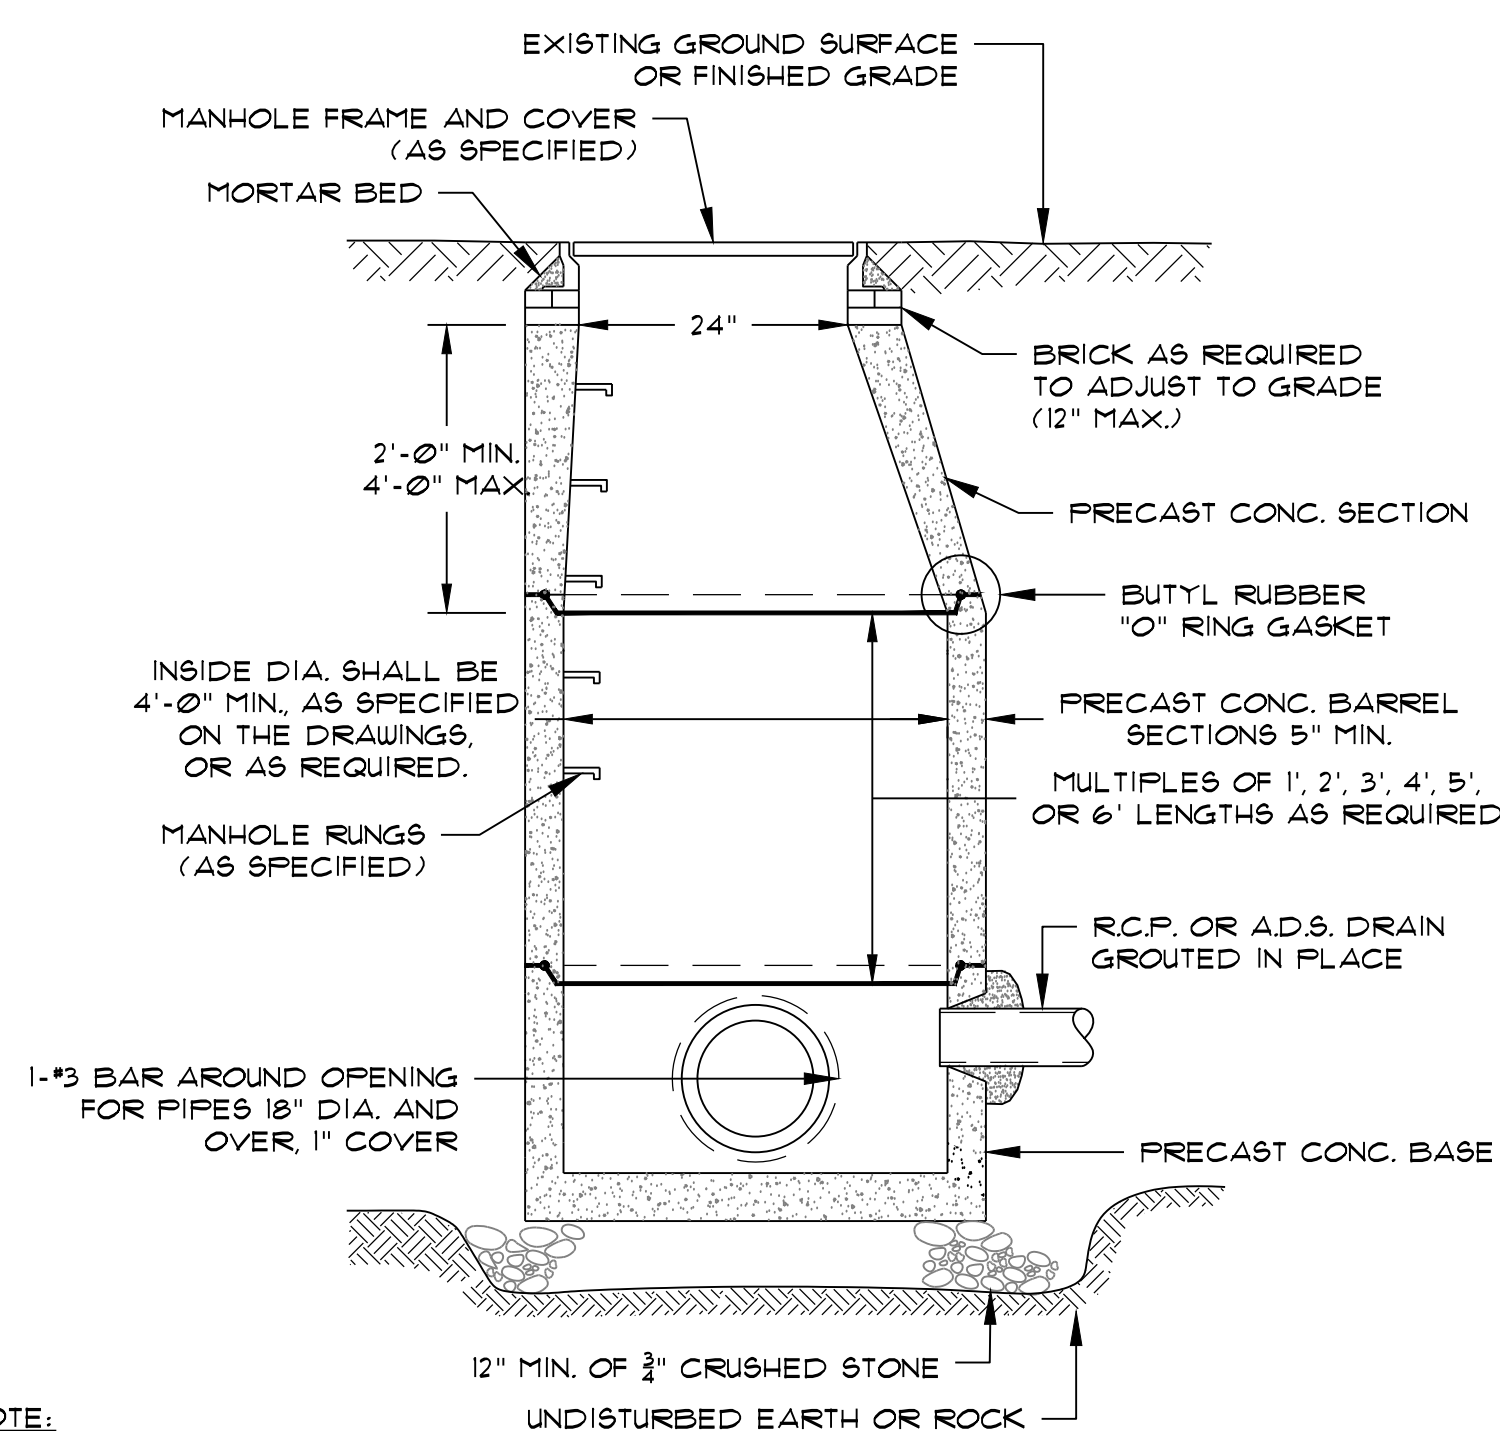


TYPICAL PRECAST DRAIN MANHOLE DETAIL
SCALE: N.T.S.

PLANS TO ACCOMPANY PERMIT APPLICATIONS
PREPARED FOR:
THE NEILSEN TEAM
LOCATED AT:
133 WARFIELD ROAD
CHARLEMONT, MASSACHUSETTS

Design Group, Inc.
Civil Engineers & Surveyors & Consultants
2 FERRIS DRIVE • PITTSFIELD, MASSACHUSETTS 01201 • (413) 443-3537

SK DESIGN GROUP PROJECT #:
230118

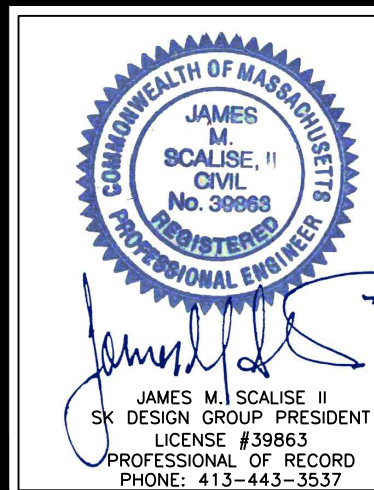

REVISION:	
DRAWN BY:	CHEKED BY:
ORIG. DATE:	SHEET NO.
ISSUED FOR:	10
SCALE:	OF
AS NOTED	10

THESE PLANS ARE FOR
PERMITTING PURPOSES
ONLY
NOT FOR CONSTRUCTION