


N 597500
E 220000

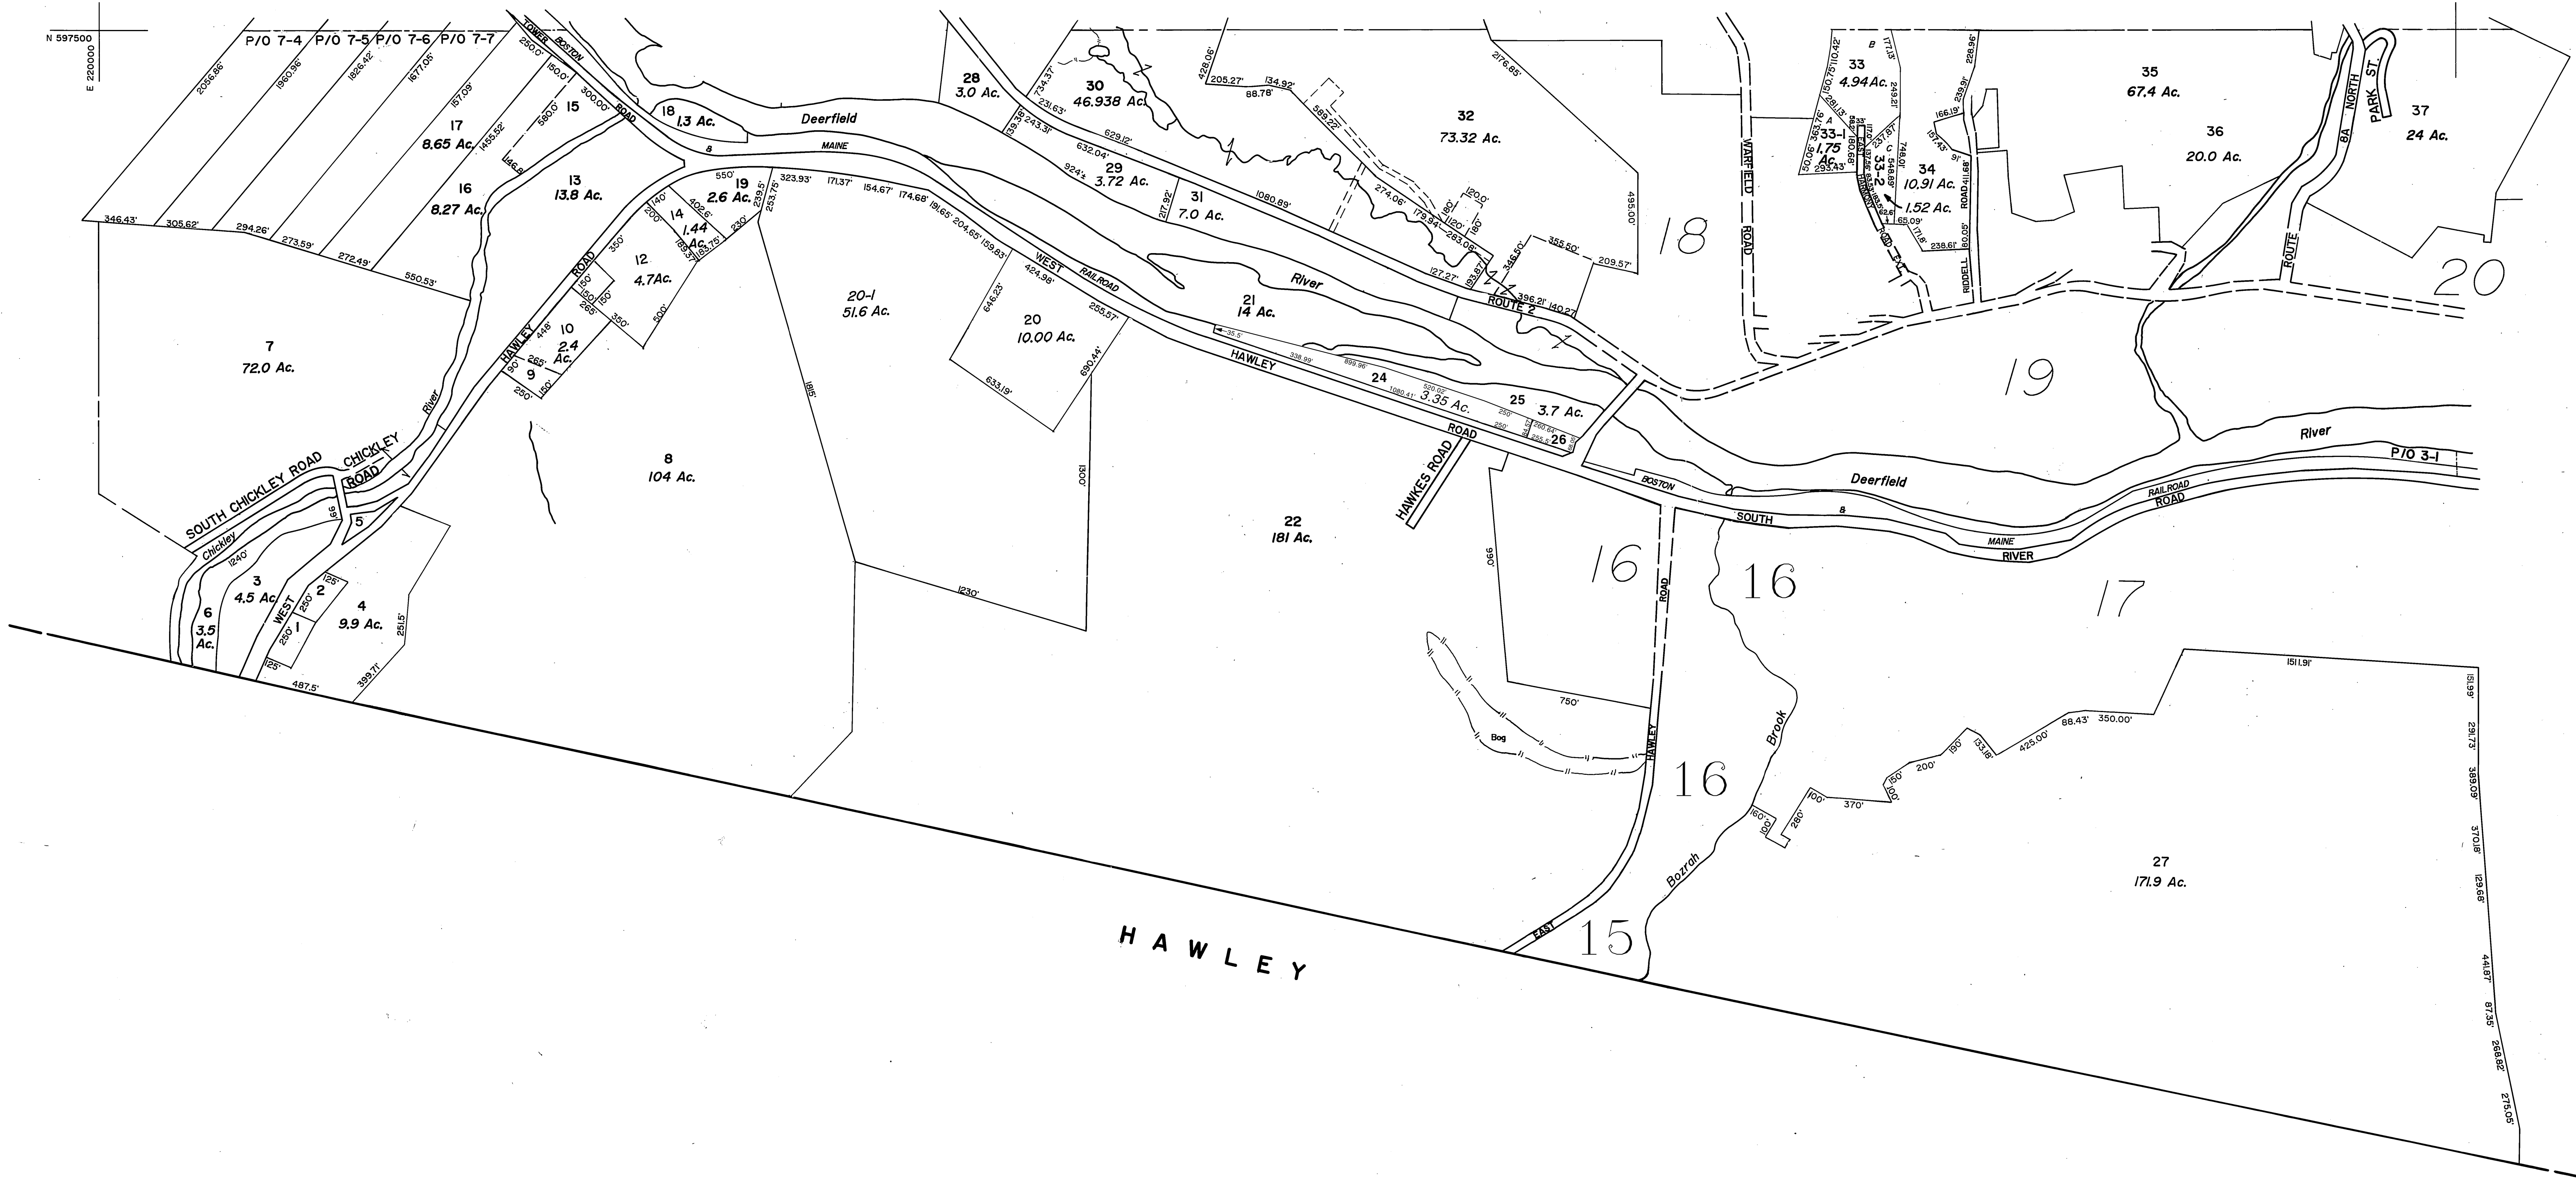

20

19

18

16

16

17


16

15

27
171.9 Ac.

HAWLEY

N 589500
E 200000

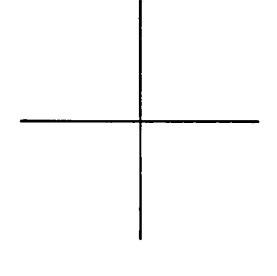

Grid North

| | |
|------------------------------------|----------|
| DATE OF AERIAL PHOTOGRAPHY 4-20-87 | |
| DATE OF COMPLETION 1-89 | |
| DATE OF REVISIONS | 6-1-91 |
| | 6-1-92 |
| | 5-18-94 |
| | 6-1-95 |
| | 6-1-96 |
| | 6-1-97 |
| | 6-1-2000 |
| | 6-1-01 |
| | 6-1-02 |

For Assessment Purposes
Not to be used for Conveyances

LEGEND
 PARCEL NUMBERS 2
 MATCH LINE

TAX MAP
TOWN OF CHARLEMONT
 FRANKLIN COUNTY, MASSACHUSETTS
 PREPARED BY
JAMES W. SEWALL COMPANY, OLD TOWN, MAINE
 SCALE: 1 INCH = 400 FEET

| | | |
|---|------------|---|
| | 7 | |
| | MAP NUMBER | |
| 1 | 2 | 3 |