



N 613500
E 201800

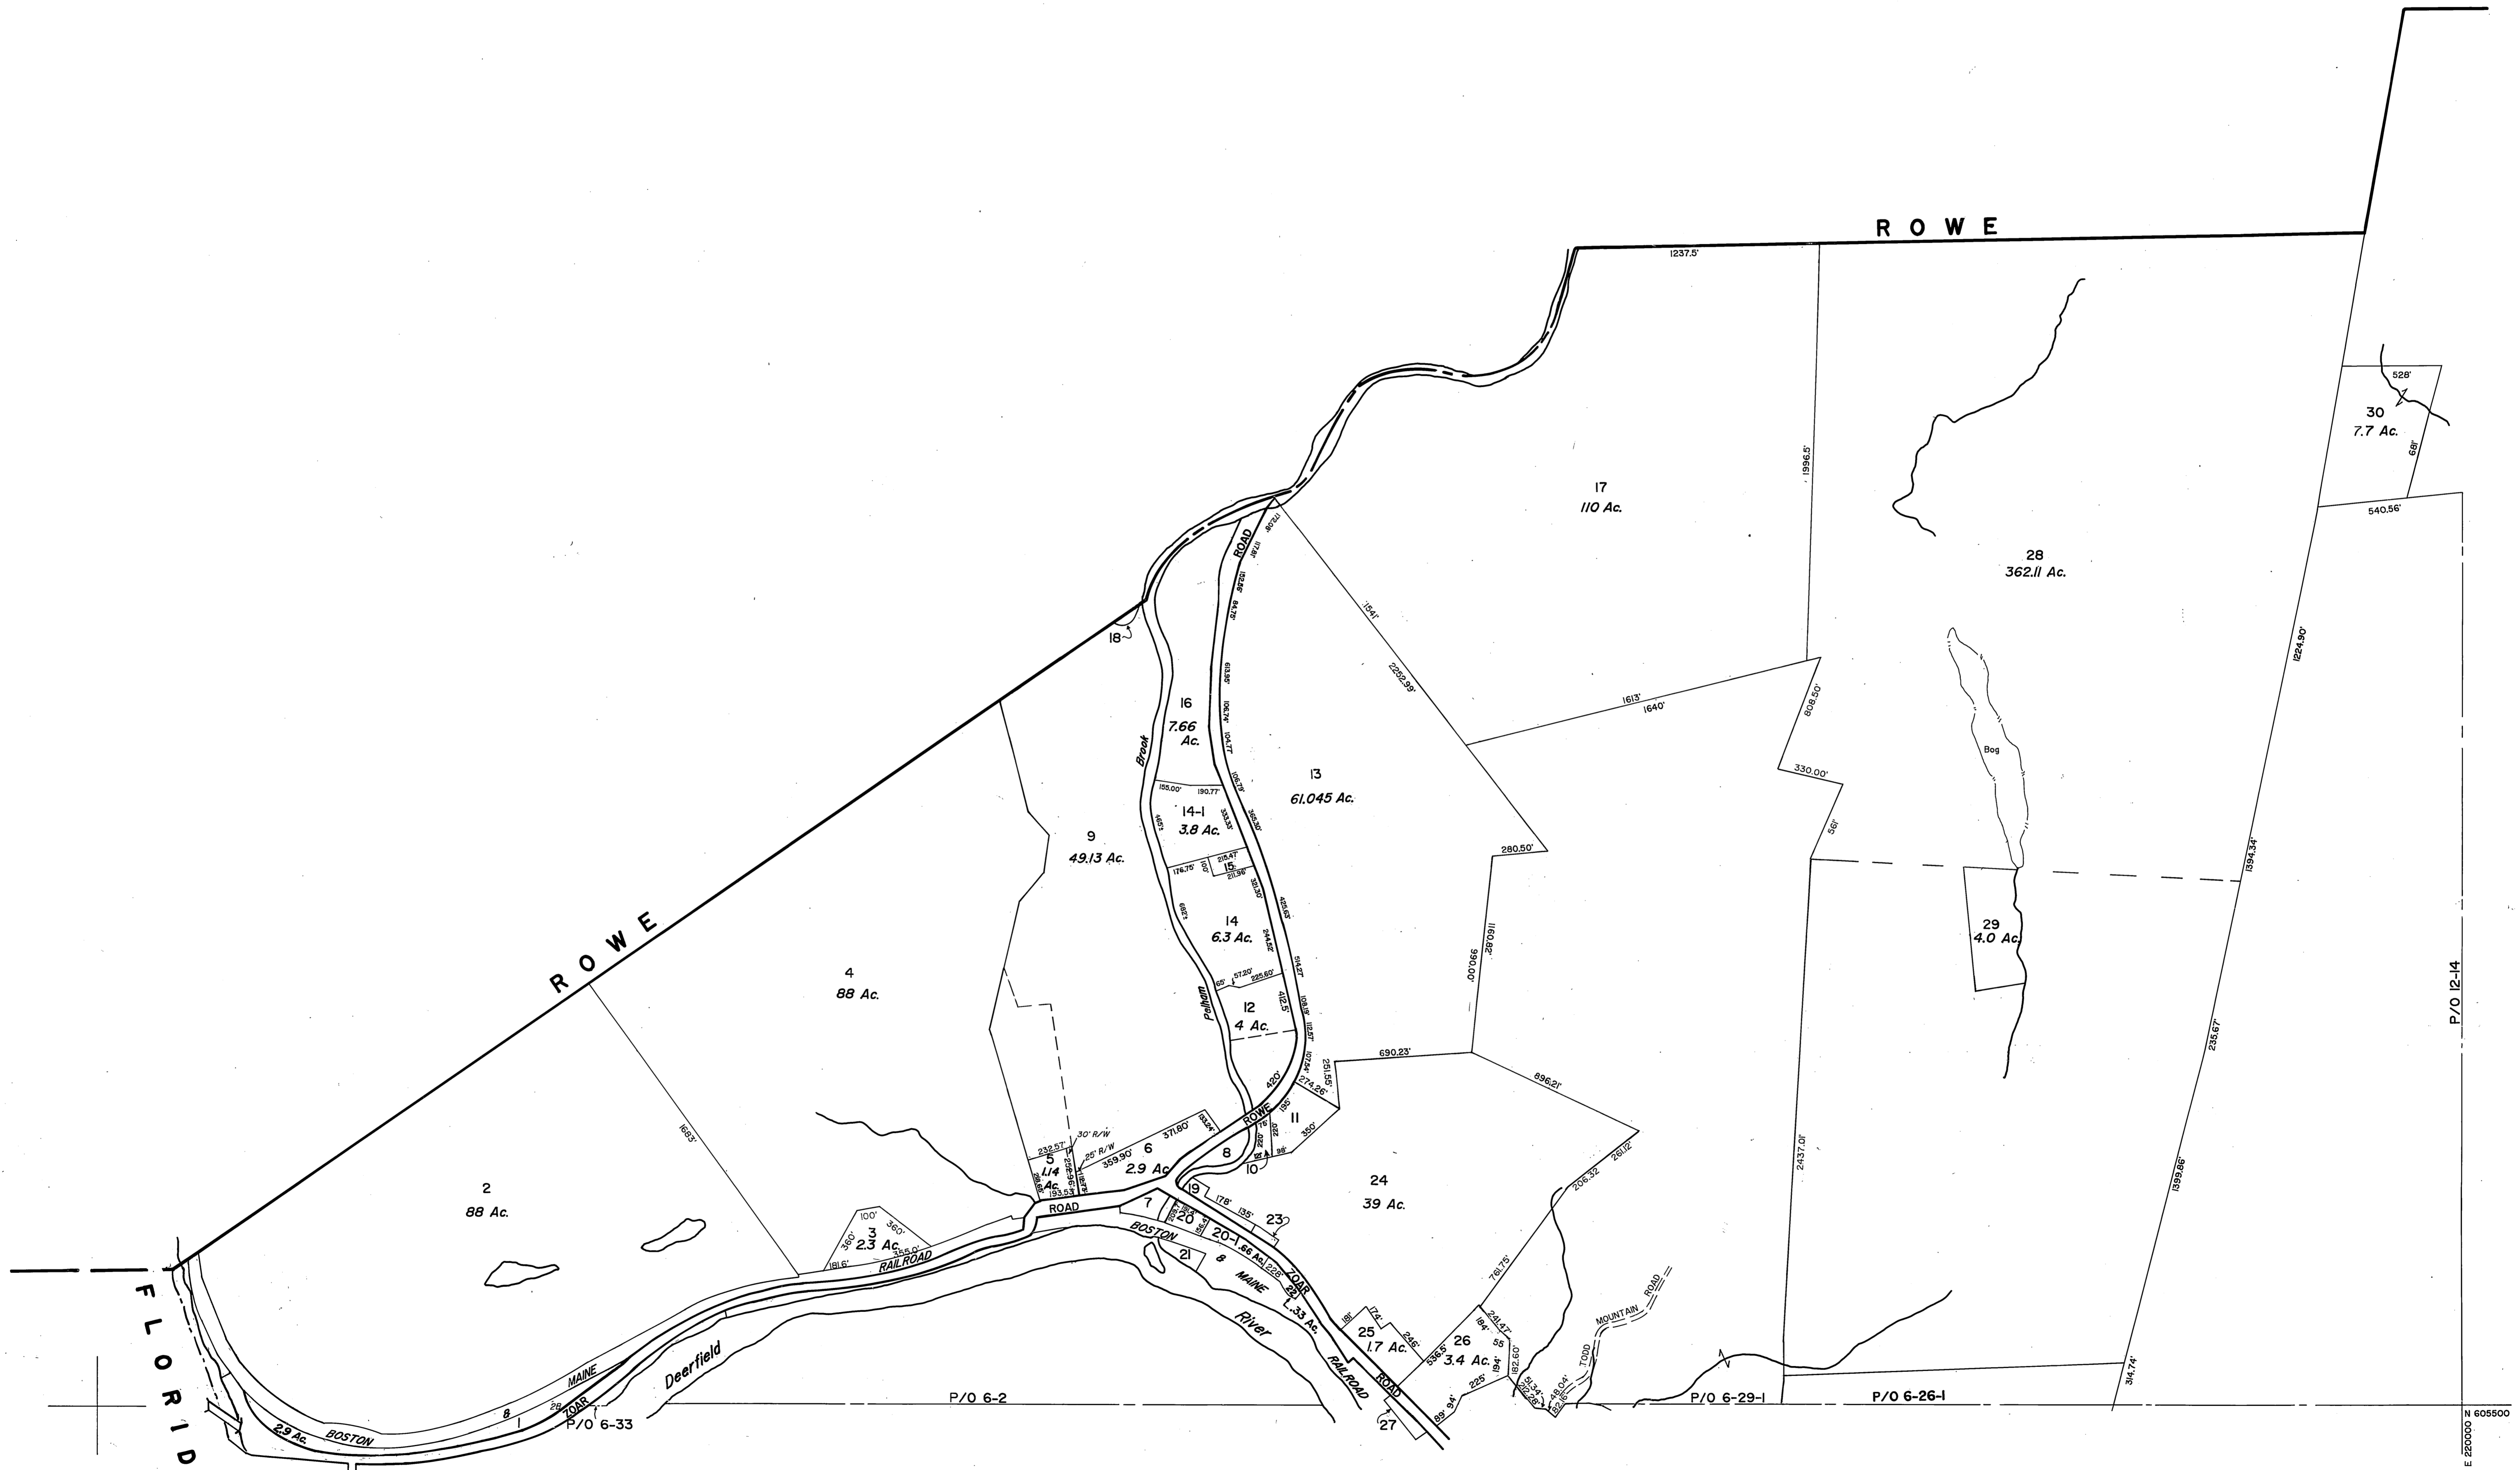

LEGEND
 PARCEL NUMBERS 2
 MATCH LINE

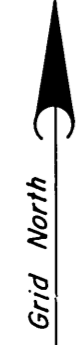

DATE OF AERIAL PHOTOGRAPHY	4-20-87	
DATE OF COMPLETION	1-1-89	
DATE OF REVISIONS	6-1-91	6-1-02
	6-1-92	6-1-03
	6-1-95	6-1-06
	6-1-98	
	6-1-99	
	6-1-2000	

For Assessment Purposes
 Not to be used for Conveyances

TAX MAP
TOWN OF CHARLEMONT
 FRANKLIN COUNTY, MASSACHUSETTS
 PREPARED BY
JAMES W. SEWALL COMPANY, OLD TOWN, MAINE
 SCALE: 1 INCH = 400 FEET

MAP NUMBER	11	12
	6	

N 605500
 E 202000