



ROWE

ROWE

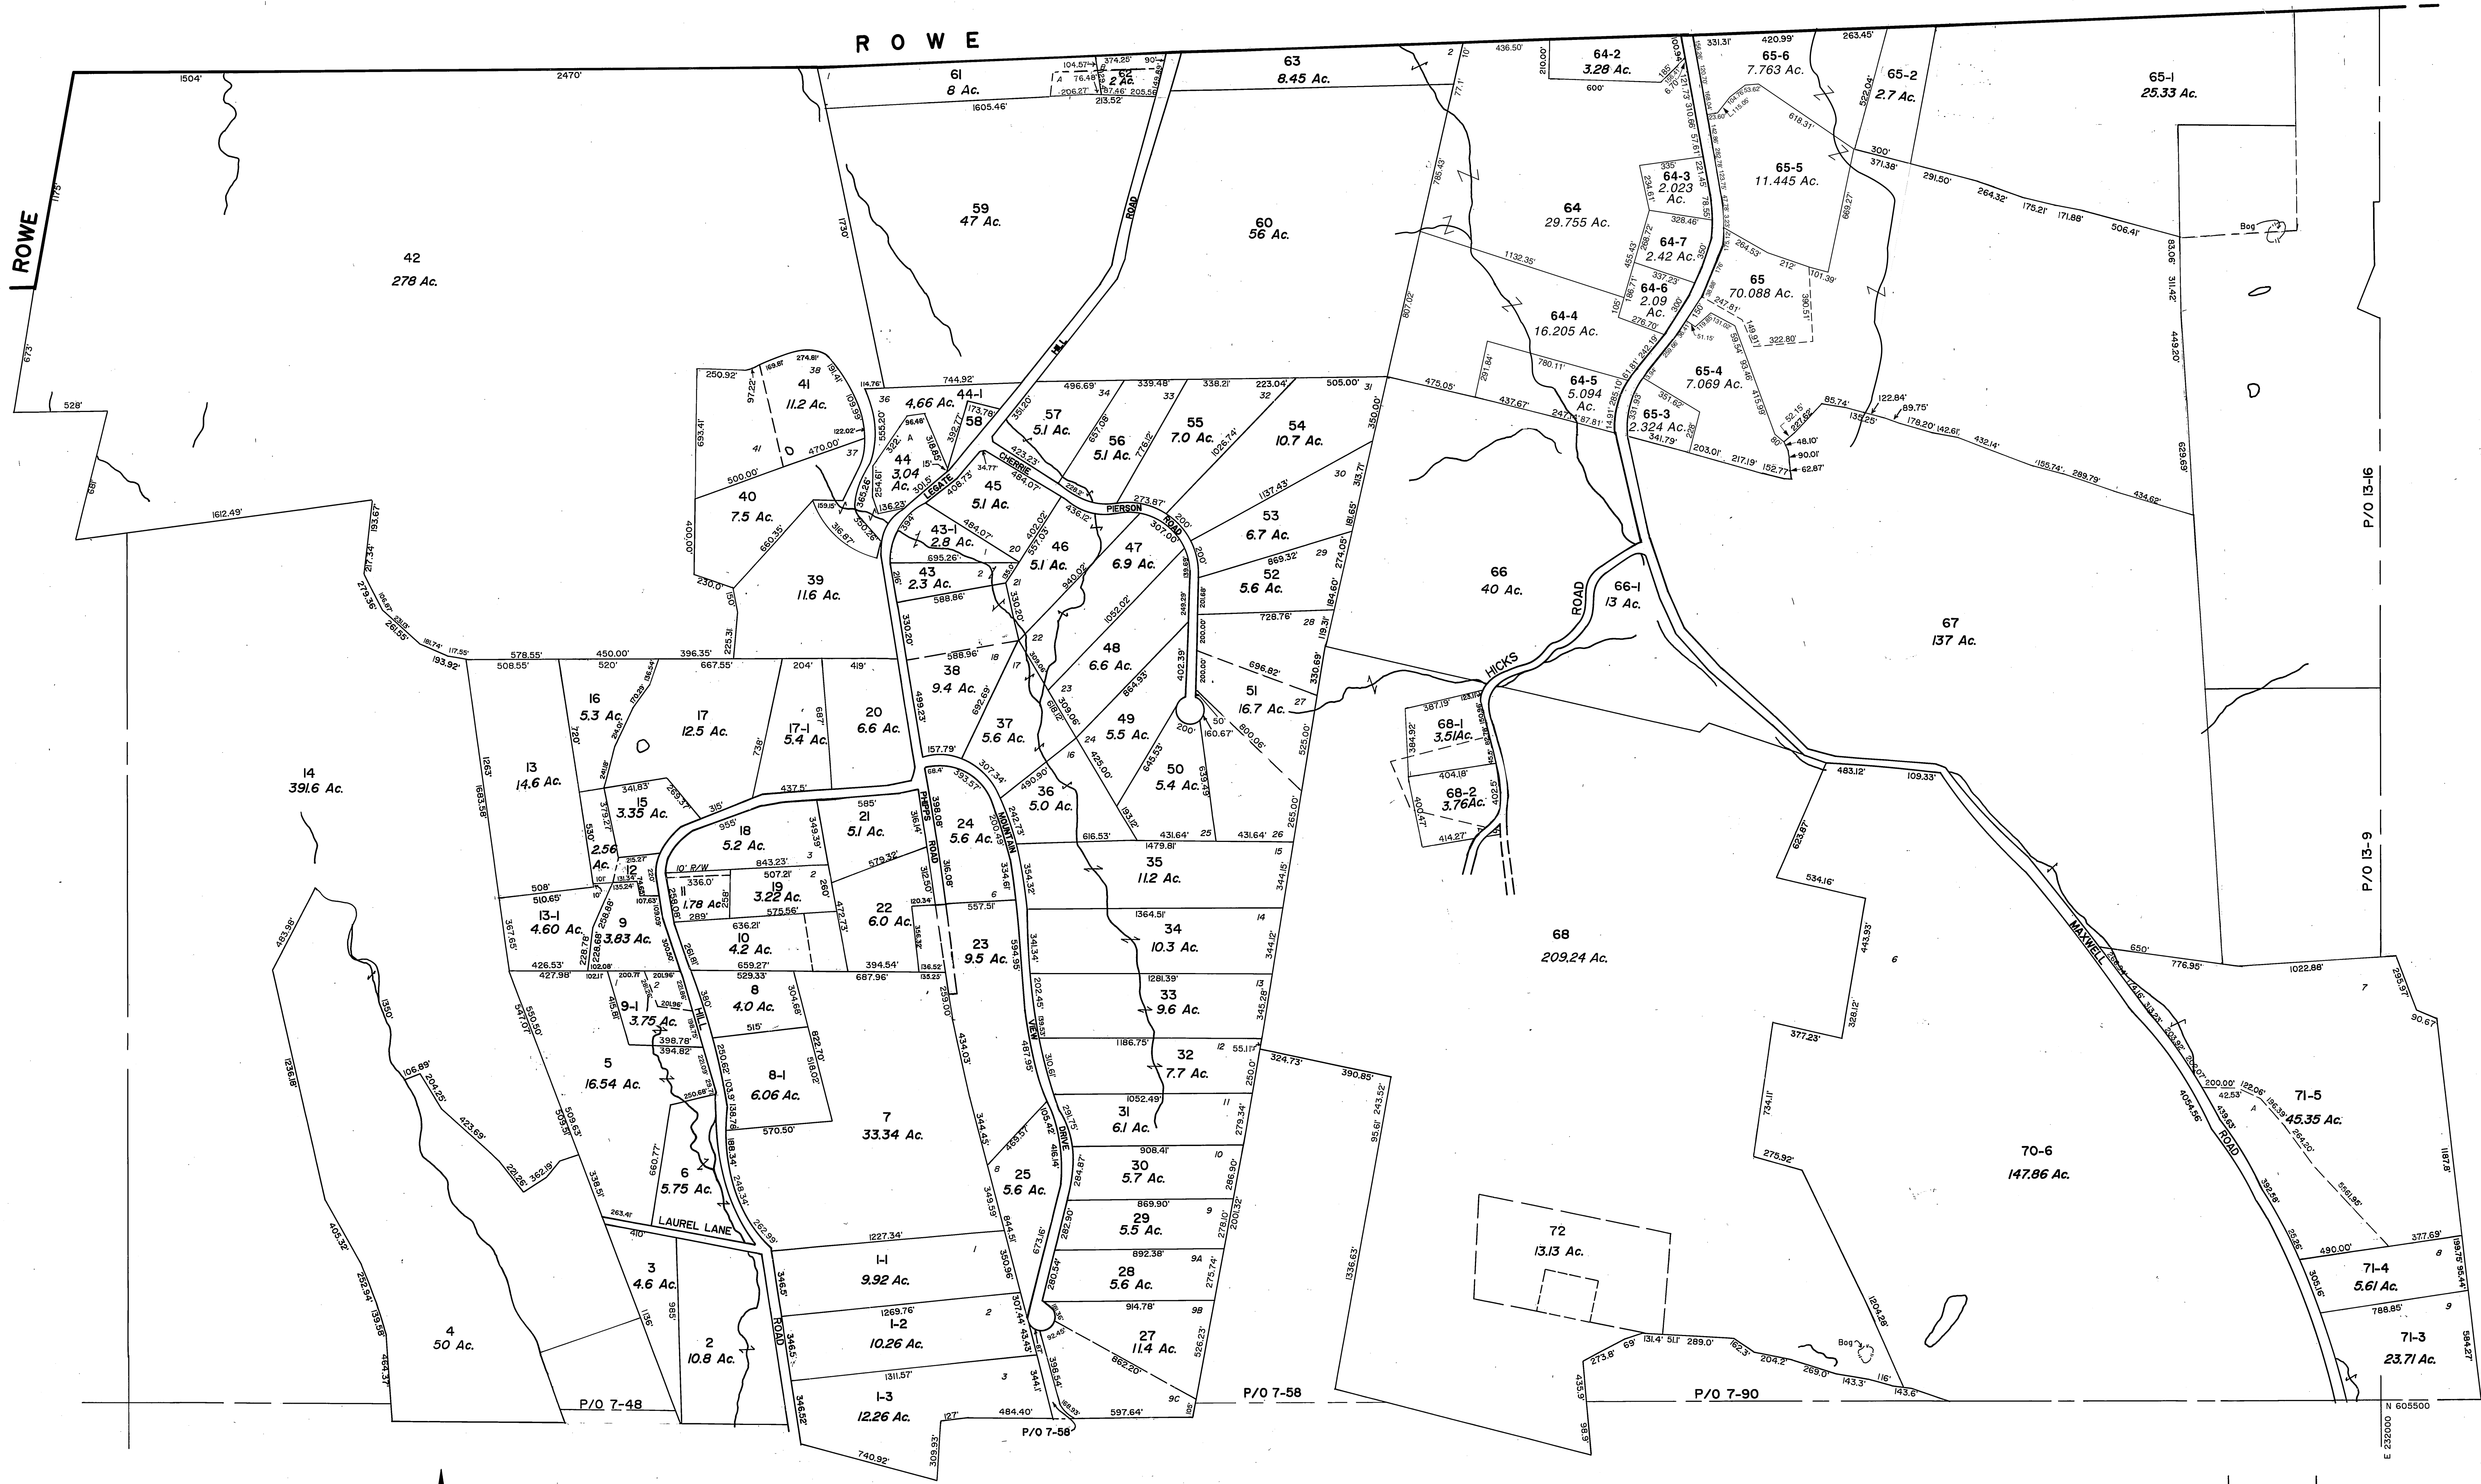

LEGEND
 PARCEL NUMBERS 2
 MATCH LINE - - - -

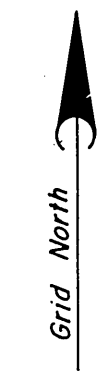

DATE OF AERIAL PHOTOGRAPHY 4-20-87
 DATE OF COMPLETION 1-1-89

DATE OF REVISIONS	DATE OF REVISIONS	DATE OF REVISIONS
6-1-91	6-1-99	
6-1-92	6-1-2000	
5-18-94	6-1-06	
6-1-95	6-1-07	
6-1-97	6-1-08	
6-1-98		

For Assessment Purposes
 Not to be used for Conveyances

TAX MAP
TOWN OF CHARLEMONT
 FRANKLIN COUNTY, MASSACHUSETTS
 PREPARED BY
JAMES W. SEWALL COMPANY, OLD TOWN, MAINE
 SCALE: 1 INCH = 400 FEET

MAP NUMBER	11	12	13
		7	